

Addendum No. 3 Bishop International Airport Authority Signage and Wayfinding

Project name:	Signage and Wayfinding	Client: Bishop International Airport Authority
Project location:	Flint, MI	Client representative: Chirstopher Yeates
Project number:	2715900-230638.01	Mead & Hunt, Inc. manager: John Paul Minear
Date: Novemb	per 21, 2025	Mead & Hunt Inc. phone: 608-443-0459

<u>TO ALL BIDDERS</u>: You are requested to make all changes and/or additions contained in this Addendum to the Bidding Documents. Failure to acknowledge this Addendum in Proposal may result in rejection of bid.

I. CLARIFICATIONS

Project Manual:

- a. Section 000115 List of Drawings, Re-Issued
- b. Appendix A FNT Bid Analysis

II. QUESTIONS:

- a. Q1. Are we expected to repair the structure that the large hanging signs are attached to, above the escalators when we remove them?
 A1. Yes. Patch, repair and paint.
- b. Q2. Are we expected to paint the spandrels that the Overhead directionals are mounted to?

A2. Yes.

- c. Q3. Regarding the intent of the design, are you okay with us painting the exposed "brushed aluminum" portions of the signs with a brushed aluminum paint? When manufacturing brushed aluminum, the grain will not look very good around the rounded corners of the signs. And if we do it to a few, you are going to want consistency, so we would incorporate that same process with all of the signs calling out "brushed aluminum". A3. No. Painting the brushed aluminum is not acceptable.
- d. Q4. Are there any restrictions on the hours our installers can work? Basically are we allowed to work 24/7, or will they want us in there before/after certain times? A4. Currently there is no provision for premium time. It is anticipated this work will occur during standard working/business hours.
- e. Q5. For the 100 series Signs Types the bid form notes size 1, 2, and 3; but only 2 lengths are noted on the drawings. Please clarify:
 - A5. All lengths are indicated on drawings. The sign type descriptions were incorrect on bid form-it will now match sign drawing description.
- f. Q6. The description of the 250 series ADA signs in not clear on what parts can or should be 3D printing resin. Multiple vendors offer Braille and raised text 3D printed to the substrate, substrate is typically painted acrylic or photopolymer.
 - A6. Braille and raised graphics may be 3D printed on acrylic or photopolymer. The resin description will be removed from sign drawings. ADA portion description of all ADA signs will be adjusted

g. Q7. For sign 240A, is there a minimum or maximum size for the LED screen? A7. 43" screen is recommended, length and width dimensions will be added to drawings

III. DRAWINGS:

- a. Complete drawing set Re-Issuedb. Demolition Plan Issued

END OF ADDENDUM

SECTION 000115 - LIST OF DRAWING SHEETS

1.1 LIST OF DRAWINGS

A. Drawings: Drawings consist of the Contract Drawings and other drawings listed on the following Sheet Index and the Index of Drawings page of the separately bound drawing set titled "FNT Sign and Wayfinding" dated October 21, 2025 as modified by subsequent Addenda and Contract modifications.

FNT TERMINAL RESTROOMS UPGRADES: Following Sheet Index

SHEET INDEX

GENERAL

G-100	COVER SHEET
G-101	GRAPHIC STANDARDS
G-102	GRAPHIC STANDARDS
G-103	SIGN DETAILS
G-104	SIGN DETAILS
G-105	SIGN DETAILS
G-106	SIGN DETAILS
G-107	SIGN DETAILS
G-108	SIGN DETAILS
G-109	SIGN DETAILS
G-110	SIGN DETAILS
G-111	SIGN DETAILS
G112	SIGN DETAILS
G-113	SIGN DETAILS
G-114	ROOM SIGNS LOCATION PLAN - FLOOR 1 - SECTOR 1
G-115	ROOM SIGNS LOCATION PLAN - FLOOR 1 - SECTOR 2
G-116	ROOM LOCATION PLAN - FLOOR 1 - SECTOR 3
G-117	ROOM LOCATION PLAN - FLOOR 2 - SECTOR 1
G-118	ROOM LOCATION PLAN - FLOOR 2 - SECTOR 2
G-119	ROOM SIGNS LOCATION PLAN - FLOOR 2 - SECTOR 3
G-120	WAYFINDING SIGNS LOCATION PLAN - FLOOR 1 - SECTOR 1
G-121	WAYFINDING SIGNS LOCATION PLAN - FLOOR 1 - SECTOR 3
G-122	WAYFINDING SIGNS LOCATION PLAN - FLOOR 2 - SECTOR 1
G-123	WAYFINDING SIGNS LOCATION PLAN - FLOOR 2 - SECTOR 2
G-124	WAYFINDING SIGNS LOCATION PLAN - FLOOR 2 - SECTOR 3

	1
G-125	ID SIGNS LOCATION PLAN - RESTROOMS - FLOOR 1 – SECTOR 1
G-126	ID SIGNS LOCATION PLAN - RESTROOMS - FLOOR 2
G-127	MESSAGE SCHEDULE
G-128	MESSAGE SCHEDULE
G-129	MESSAGE SCHEDULE
G-130	MESSAGE SCHEDULE
G-131	MESSAGE SCHEDULE
G-132	MESSAGE SCHEDULE
G-133	MESSAGE SCHEDULE
G-134	MESSAGE SCHEDULE
G-135	MESSAGE SCHEDULE
G-136	MESSAGE SCHEDULE
G-137	MESSAGE SCHEDULE
G-138	MESSAGE SCHEDULE
G-139	MESSAGE SCHEDULE
G-140	MESSAGE SCHEDULE
G-141	MESSAGE SCHEDULE
G-142	MESSAGE SCHEDULE
G-143	MESSAGE SCHEDULE
G-144	MESSAGE SCHEDULE
G-145	MESSAGE SCHEDULE
G-146	MESSAGE SCHEDULE
G-147	MESSAGE SCHEDULE
G-148	MESSAGE SCHEDULE
E-124	SECOND FLOOR PLAN
DEMOLITION	N PLAN SHEETS
SHEET 1	TITLE
SHEET 2	DEMO PHOTOS
SHEET 3	DEMO PHOTOS
SHEET 4	DEMO PHOTOS
SHEET 5	DEMO PHOTOS
SHEET 6	DEMO PHOTOS
SHEET 7	DEMO PHOTOS
SHEET 8	DEMO PHOTOS
SHEET 9	DEMO PHOTOS
SHEET 10	DEMO PHOTOS
SHEET 11	DEMO PHOTOS
SHEET 12	DEMO PHOTOS
SHEET 13	DEMO PHOTOS

END OF SECTION 000115

Appendix A

Signage and Graphics Bid Pricing Form

FNT Signage & Graphics

FNT Bid Pricing - 2025-11/20

SIGN TYPE	DESIGNATION
ST 100.A- Int. Overhead Directional- Soffit Mount	
ST 100.B- Int. Overhead Directional. Ceiling Mt, 2 sided	
ST 100.B1- Int. Overhead Directional- Soffit Mount, Size1	
ST 100.B2- Int. Overhead Directional- Soffit Mount, Size	
ST 100.C- Int. Overhead Welcome- Soffit Mount	
ST 100.A1 Int. Overhead directional / spandrel mount	
ST 100.A2 Int. Overhead directional / spandrel mount	
ST 130- Elevator Identification	
ST 220.A- Int. Gate Identification, Wall/Door Mount	
ST 220.B- Int.Gate Identification, Flag Mount	
ST 220.A. ALT Int. Gate Identification, Wall/Door Mount	
ST 250.A-ADA Room Identification-Front of House	
ST 250.B-ADA Room Identification-Back of House	
ST 250.D-ADA Office Identification-Front of House	
ST 240.B-Int. Static Pylon	
ST 240.A- Int. Pylon with Monitor	
ST 255- Int. Dimensional Letters at Conference Rooms	
ST 260.A- Int. First Floor Restroom Super Graphic	
ST 260.B- Int. Second Floor Restroom Super Graphic	
ST 260.C- Int. Second Floor Restroom Super Graphic	
ST 280- Int. Amenity Identification, Flag Mount	
ST 260.D- Int. Second Floor Restroom Super Graphic	
ST 290.A- Int. ADA Stair/Restroom Identification	
ST 290.B- Int. ADA Egress Stair Identification	
ST 290.C- Int. Family Restroom Identification	
ST. 300.A-Elevator Directory	
ST 330- Int. Fire Life Safety Flag Mount	
ST 360- Int. Baggage Claim Identification	
ST 400.A- Curbside Tciketing Identification, Beam Mount	
ST 400.B-Curbside Door Graphics, Wall Mount	
ST 400.C-Curbside Door Graphics, Flag Mount	
ST 410- Restricted Area ADA Identification	
ST 420- Restricted Area- Door Film	
ST 430- Emergency Exit Only- Door Film ST 440- Sterile Area Identification, Vinyl on Door/Wall	
ST 440.A- Sterile Area Identification, Vinyl on Door/Wall	
ST 440.B- Sterile Area Identification, Vinyl on Door/Wall	
ST 500- Dimensional Letters at Rental Cars	
Total Unit Cost	

Tax*
Install
S&H
Permitting

Shop Drawings / Samples / Engineering

Contigend	
TOTA	

		Vendor '	1
VENDOR 1 QUANTITY	UNIT COST	INSTALL COST	SIGN TYPE COST TOTAL
8			\$0.00
2			\$0.00
5			\$0.00
2			\$0.00
1			\$0.00
1			\$0.00
1			\$0.00
1			\$0.00
11			\$0.00
18			\$0.00
11			\$0.00
62			\$0.00
140			\$0.00
51			\$0.00
2			\$0.00
6			\$0.00
2			\$0.00
4			\$0.00
4			\$0.00
1			\$0.00
17			\$0.00
1			\$0.00
54			\$0.00
21			\$0.00
2			\$0.00
4			\$0.00
37			\$0.00
4			\$0.00
6			\$0.00
7			\$0.00
7			\$0.00
46			\$0.00
74			\$0.00
12			\$0.00
35			\$0.00
16			\$0.00
20			\$0.00
3			\$0.00
660			40.00
660			\$0.00 endor 1
		Ve	\$0.00
			φο.ου ¢ ο.οο

		Vendor 2	
VENDOR 2 QUANTITY	UNIT COST	INSTALL COST	SIGN TYPE COST TOTAL
			\$0.00
		<u> </u>	\$0.00
			\$0.00
			\$0.00
			\$0.00
			\$0.00
			\$0.00
			\$0.00
			\$0.00
			\$0.00
			\$0.00
			\$0.00
			\$0.00 \$0.00
			\$0.00
			\$0.00
0			\$0.00

		J	ones Worley
		Vendo	r 3
VENDOR 3 QUANTITY	UNIT COST	INSTALL COST	SIGN TYPE COST TOTAL
			\$0.00
			\$0.00
0			\$0.00
			Vendor 3
			\$0.00 \$0.00
			\$0.00 \$0.00
			\$0.00
			43.00
			\$0.00

FNT Bid Pricing - 2025-10-27 ALTERNATE A.1, A.2				
SIGN TYPE DESIGNATION				
ST 100.A.1 ALT	i			
ST 100.A.2 ALT				
Total Unit Cost				

Tax*
Install
S&H
Permitting
Shop Drawings / Samples / Engineering
Contigency

TOTAL

Tax*

QUANTITY	UNIT COST	INSTALL COST	SIGN TYPE COST TOTAL
1			\$0.00
1			\$0.00
2			\$0.00
		Ve	ndor 1
			\$0.00
			\$0.00
			\$0.00
			\$0.00
			\$0.00
			\$0.00
			\$0.00

Vendor 1

\$0.00

\$0.00

\$0.00

\$0.00

\$0.00

\$0.00

		Vendor 2	
VENDOR 2 QUANTITY	UNIT COST	INSTALL COST	SIGN TYPE COST TOTAL
			\$0.00
			\$0.00
0			\$0.00
		Ve	ndor 2
•			\$0.00
			\$0.00
			\$0.00
			\$0.00
			\$0.00
			\$0.00
			\$0.00

\$0.00

\$0.00

\$0.00

\$0.00

\$0.00

\$0.00

\$0.00

VENDOR 3 QUANTITY	UNIT COST	INSTALL COST	SIGN TYPE COST TOTAL
			\$0.00
			\$0.00
0			\$0.00
		\	/endor 3
·			\$0.00
			\$0.00
			\$0.00
			\$0.00
			\$0.00
			\$0.00
			\$0.00

\$0.00

\$0.00

FNT Bid Pricing - 2025-10-27	
ALTERNATE B.1	
SIGN TYPE	DESIGNATION
ST 250.A- Int. ADA Room Identification, Front of House	
ST 250.B- Int. ADA Room Identification, Back of House	
ST 250.D- Int. ADA Office Identificattion, Front of House	
ST 255- Int. Dimensional Letters at Conference Room	
Total Unit Cost	

Install
S&H
Permitting
Shop Drawings / Samples / Engineering
Contigency
TOTAL

		Vendor 1	
VENDOR 1 QUANTITY	UNIT COST	INSTALL COST	SIGN TYPE COST TOTAL
72			\$0.00
153			\$0.00
54			\$0.00
2			\$0.00
279			\$0.00
	Vendor 1		
			\$0.00

\$0.00
\$0.00
\$0.00
\$0.00
\$0.00
\$0.00
\$0.00
\$0.00

		Vendor 2	
VENDOR 2 QUANTITY	UNIT COST	INSTALL COST	SIGN TYPE COST TOTAL
			\$0.00
			\$0.00
			\$0.00
			\$0.00
0			\$0.00
		Ve	ndor 2
'			\$0.00
			\$0.00
			\$0.00
			\$0.00
			\$0.00
			\$0.00
			\$0.00

	Vendor 3		
VENDOR 3 QUANTITY	UNIT COST	INSTALL COST	SIGN TYPE COST TOTAL
			\$0.00
			\$0.00
			\$0.00
			\$0.00
0			\$0.00
		\	endor 3
			\$0.00
			\$0.00
			\$0.00
			\$0.00
			\$0.00
			\$0.00
			\$0.00

11/21/2025

ISSUED FOR BID



Addendum No. 3 Wayfinding & Graphics

November 20, 2025












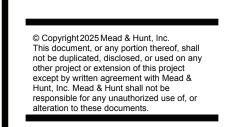

HOP INTERNATIONAL AIRPORT

M&H NO.: 2715900-232483.01
DATE: November 20, 2025
DESIGNED BY: LB/NG
DRAWN BY: NG/RL
CHECKED BY: RL

ENLARGED PLANS & ELEVATIONS



GENERAL NOTES

- 1. PRINTED COLORS ARE FOR REFERENCE ONLY AND SHOULD NOT BE MATCHED FROM THIS PAGE OR ANY OTHER PAGES IN THIS DOCUMENT.
- 2. TYPEFACES AND ARTWORK ARE INDICATED FOR REFERENCE ONLY AND SHALL NOT BE SCANNED FROM THIS PAGE OR ANY OTHER PAGES IN THIS DOCUMENT. USE ONLY ELECTRONIC ART PROVIDED BY THE CLIENT OR JONES WORLEY. USE ONLY COMPUTER-GENERATED FONTS.

3. PAINT FINISHES


- ALL PAINT FINISHES TO BE SATIN/LOW GLOSS UNLESS OTHERWISE NOTED. GLOSS LEVELS ARE DEFINED FOLLOWING WHICH MATCH PUBLISHED GLOSS LEVEL SPECS FROM MATTHEWS PAINT COMPANY.
- GLOSS LEVELS BASED ON A 60 DEGREE GLOSS METER:
- 1. HIGH GLOSS FINISH (80+ degrees)
- 2. SEMI GLOSS FINISH (40–60 degrees)
- 3. SATIN GLOSS FINISH/LOW GLOSS (15–30 degrees) 4. MATTE FINISH (0-8 degrees)
- 5. TEXTURED FINISH


4. PRINTED VINYLS

ANY VINYLS WITH OVER-PRINTED GRAPHICS ARE TO RECEIVE A CLEAR OVERLAMINATE FOR PROTECTION IF THE GRAPHICS ARE EXPOSED.

DEMOLITION / RENNOVATIONS AND PHASING BY OTHERS

PAINT

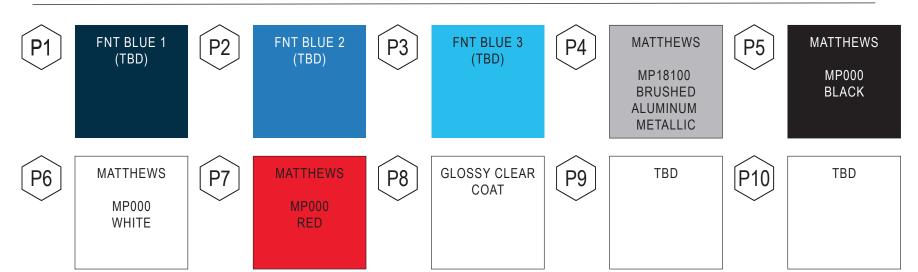

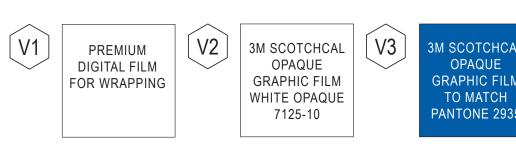










DIGITAL





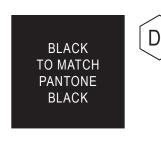



Women's Restroom

Do Not Enter


MATERIALS



SYMBOLS

Check-In

Smoking Area

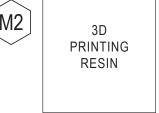


TTY Telephone

No Parking

Baggage Claim

No Smoking

REGULATORY SYMBOLS

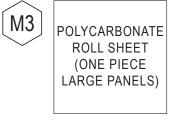


Accessible Men's

Increased Volume


No Weapons

Transportation

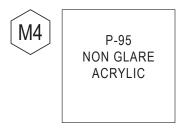



ARROW

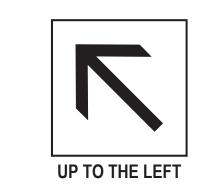







Ö

Family Restroom

Coffee


AED


EMERGENCY SYMBOLS

FE

Fire Extinguisher

Cocktails

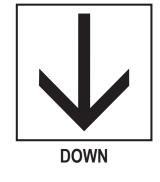

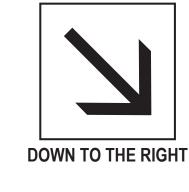

₽ Q •

Ride App

In Case of Fire...

UP TO THE RIGHT

FONTS

(F1) ELZA - REGULAR

ABCDEFGHIJKLMNOPQRSTUVWXYZ abcdefghijklmnopqrstuvwxyz 1234567890

(F2) ELZA - MEDIUM

ABCDEFGHIJKLMNOPQRSTUVWXYZ abcdefghijklmnopqrstuvwxyz 1234567890

F3 ELZA - SEMIBOLD

ABCDEFGHIJKLMNOPQRSTUVWXYZ abcdefghijklmnopqrstuvwxyz 1234567890

(F4) **ELZA - BOLD**

ABCDEFGHIJKLMNOPQRSTUVWXYZ abcdefghijklmnopqrstuvwxyz 1234567890

CODES AND STANDARDS

US Access Board Technical Guide, Section 216 SEGD Signage Requirements-2010 Standards for Accessible Design

Interior Overhead Directional, Soffit Mount, Size 1

SIGN TYPE LIST

ST- 100.A

ST- 440

ST- 500

01 100.71	interior Overricad Directional, Contriviount, Oize 1
ST- 100.A alt.	Interior Overhead Directional, Soffit Mount, Size 2 ALT.
ST- 100.B	Interior Overhead Directional, Suspended Mount
ST- 100.B.1	Interior Overhead Directional, Soffit Mount, Size 1
ST- 100.B.2	Interior Overhead Directional, Soffit Mount, Size 2
ST- 100.C	Interior Overhead Welcome, Soffit Mount
ST- 130	Wall-mounted Directional
ST- 220.A	Gate Identification, Wall Mount
ST- 220.B	Gate Identification, Flag Mount
ST- 240.A	Interior Pylon, Digital
ST- 240.B	Interior Pylon, Static
ST- 250.A	ADA, Type 1, FOH
ST- 250.B	ADA, Type 2, BOH
ST- 250.D	ADA, Type 4, Office Identification
ST- 255	Dimensional Letterforms at Conference Room
ST- 260	Specialty Restroom Graphics
ST- 280	Amenity Identification, Flag Mount
ST- 290.A	ADA Stair / Restroom Identification
ST- 290.B	Egress Stair Information
ST- 300.A	Elevator Directory
ST- 330	Fire Life Safety Flag (FE/AED)
ST- 360	Baggage Carousel Identification
ST- 400.A	Curbside Ticketing Beam Mount
ST- 400.B	Curbside Door Graphics
ST- 400.C	Curbside Door Identification, Flag Mount
ST- 410	Restricted Area
ST- 420	Door Restricted Area - Door Film
ST- 430	Emergency Exit- Door Film

Sterile Room Sign

Dimensional Letters

Mead

Hunt

2440 Deming Way Middleton, WI 53562

phone: 608-273-6380 meadhunt.com

© Copyright 2025 Mead & Hunt, Inc.
This document, or any portion thereof, shall not be duplicated, disclosed, or used on any other project or extension of this project


except by written agreement with Mead & Hunt, Inc. Mead & Hunt shall not be

ENLARGED PLANS & ELEVATIONS




Baggage Claim Ground Transportation



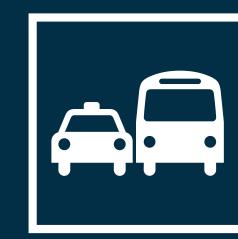

1 -




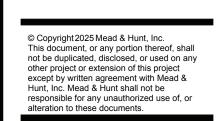

Mead Hlunt





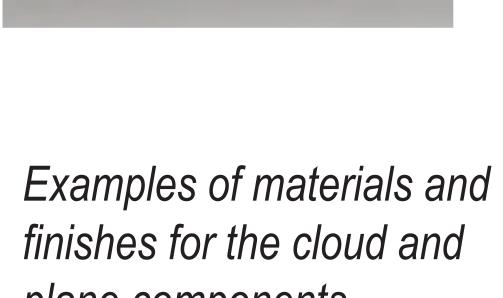








2

Sharp Conference Room

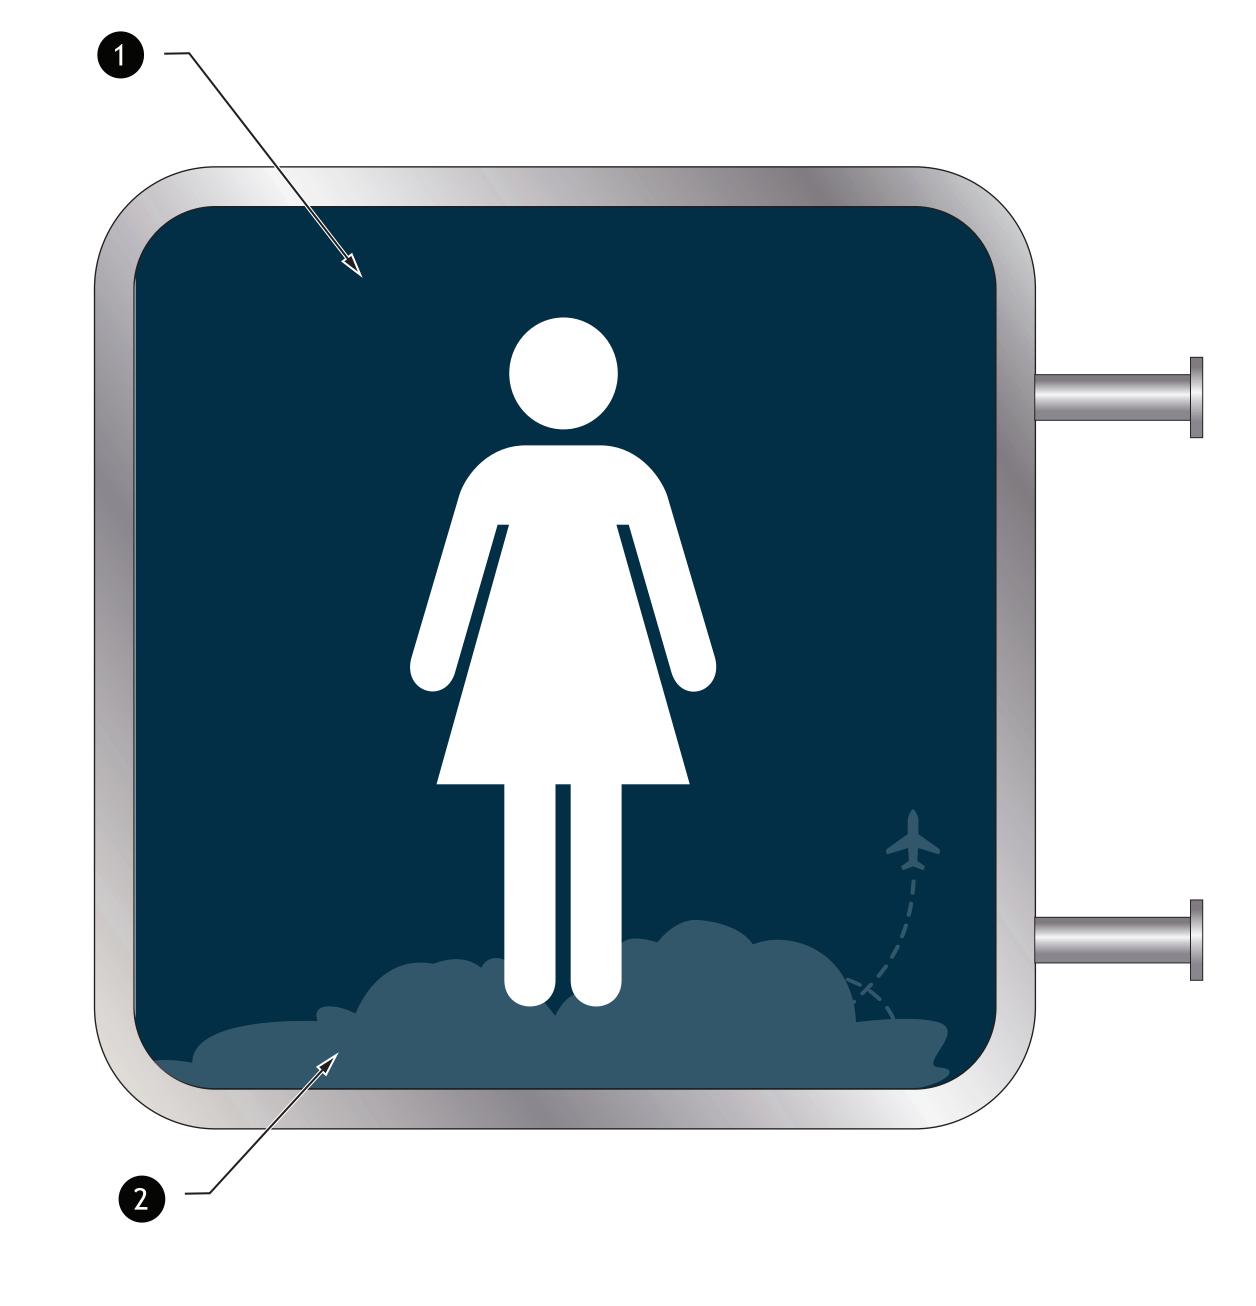

DETAIL NOTES

Painted panel- matte finish

Semi-gloss paint or applied vinyl

EXAMPLE OF FINISHES SCALE: NTS

GENERAL NOTES

1. Printed colors are for reference only and should not be matched from this page or any other pages in this document.

2. Typefaces and artwork are indicated for reference only and shall not be scanned from this page or any other pages in this document. Use only electronic art provided by the client or jones worley. Use only computer-generated fonts.

Paint finishes all paint finishes to be satin/low gloss unless otherwise noted. Gloss levels are defined following which match published gloss level specs from matthews paint company.

Gloss levels based on a 60 degree gloss meter: 1. High gloss finish (80+ degrees) 2. Semi gloss finish (40–60 degrees)

3. Satin gloss finish/low gloss (15–30 degrees) 4. Matte finish (0–8 degrees)

Printed vinyls

TYPEFACES F1 Elza Regular Elza Medium PAINT Mathews MP18100 P4 Mathews MP18100
Brushed Aluminium Metalic

Mathews MP000 Black Mathews MP000 White Mathews MP000 Red

VINYL 3m scotchcal
Opaque Graphic film
Sating aluminus 7107 Satin aluminum7125-120 V2 Sam scotchcal
Opaque Graphic film
White opaque 7125-10 3m scotchcal

Opaque Graphic film To match (TBD)

3m scotchcal Opaque Graphic film Black 7125-12 3m scotchcal Opaque Graphic film Geranium 7125-63

DIGITAL PRINT Red CMYK To match Pantone1797 D2 White CMYK Blue to match Pantone (TBD)

Black CMYK

MATERIAL M1 Brushed Stainless Steel Finish DATE: November 20, 2025 DESIGNED BY: LB/NG DRAWN BY: NG/RL CHECKED BY: RL __DO NOT SCALE DRAWINGS__

> ENLARGED PLANS & **ELEVATIONS**


M&H NO.: 2715900-232483.01


Textured finish

2


any vinyls with over-printed graphics are to receive a clear overlaminate for protection if the graphics are exposed.


Elza Bold

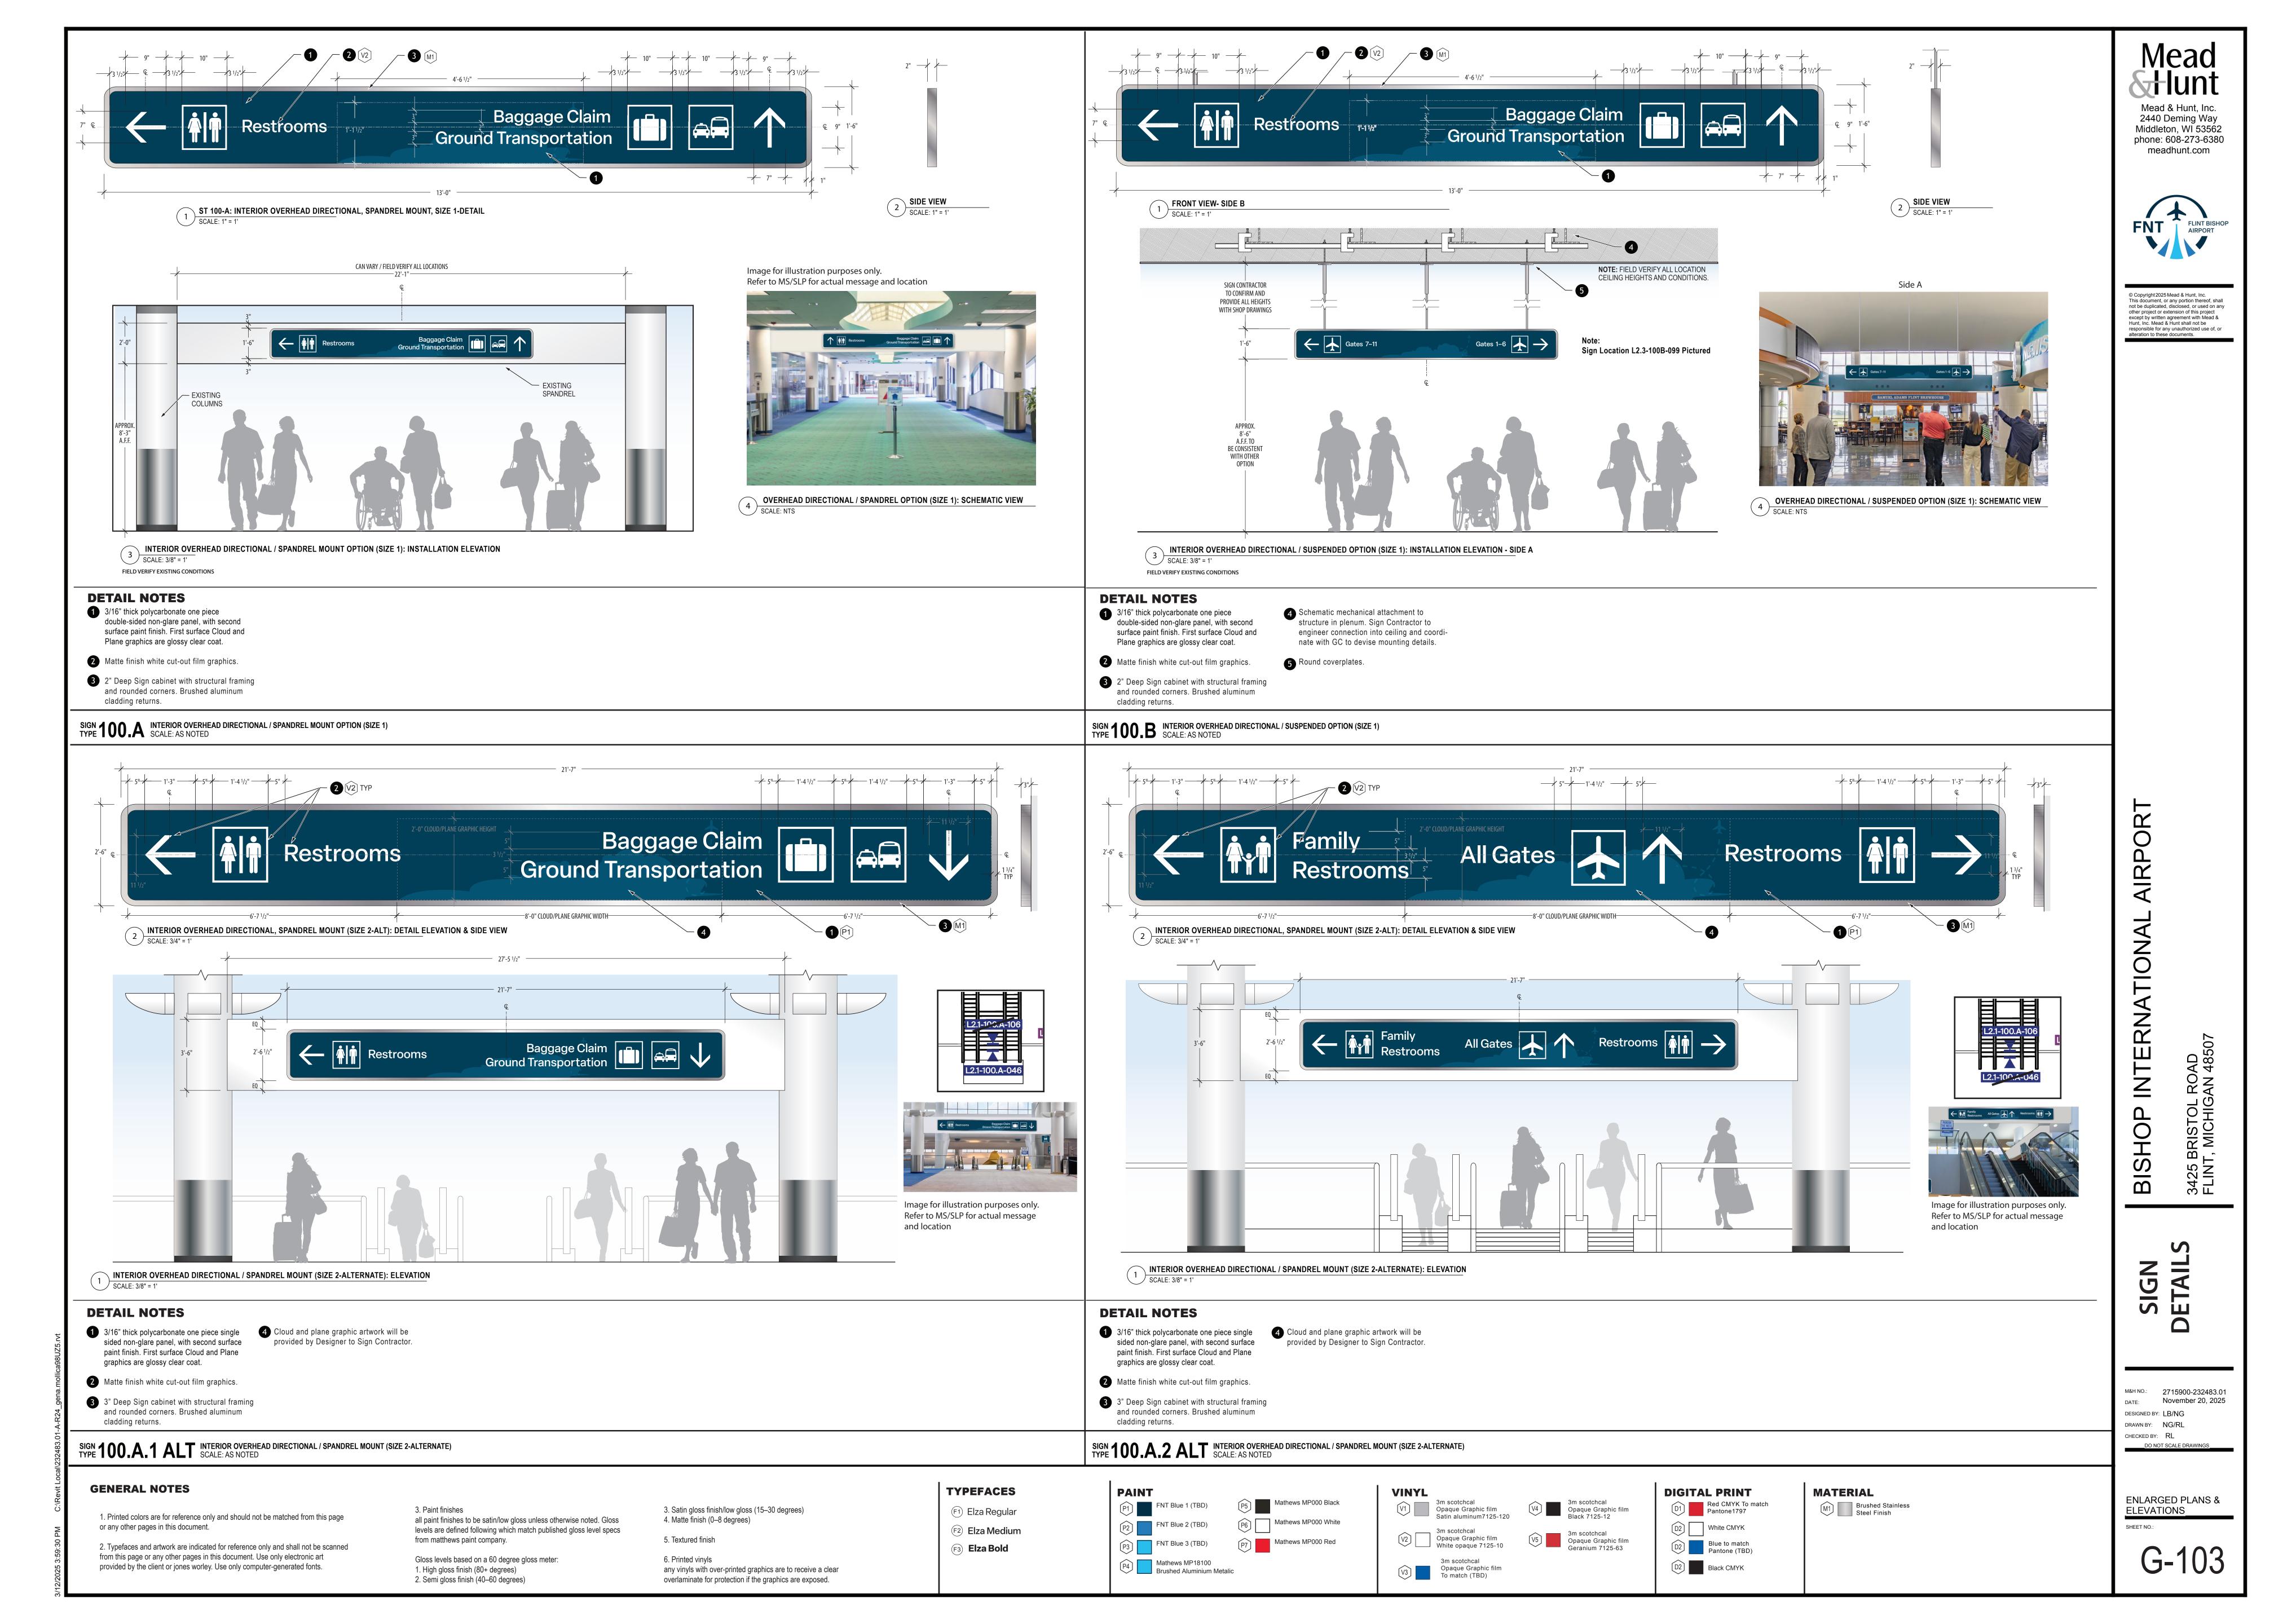


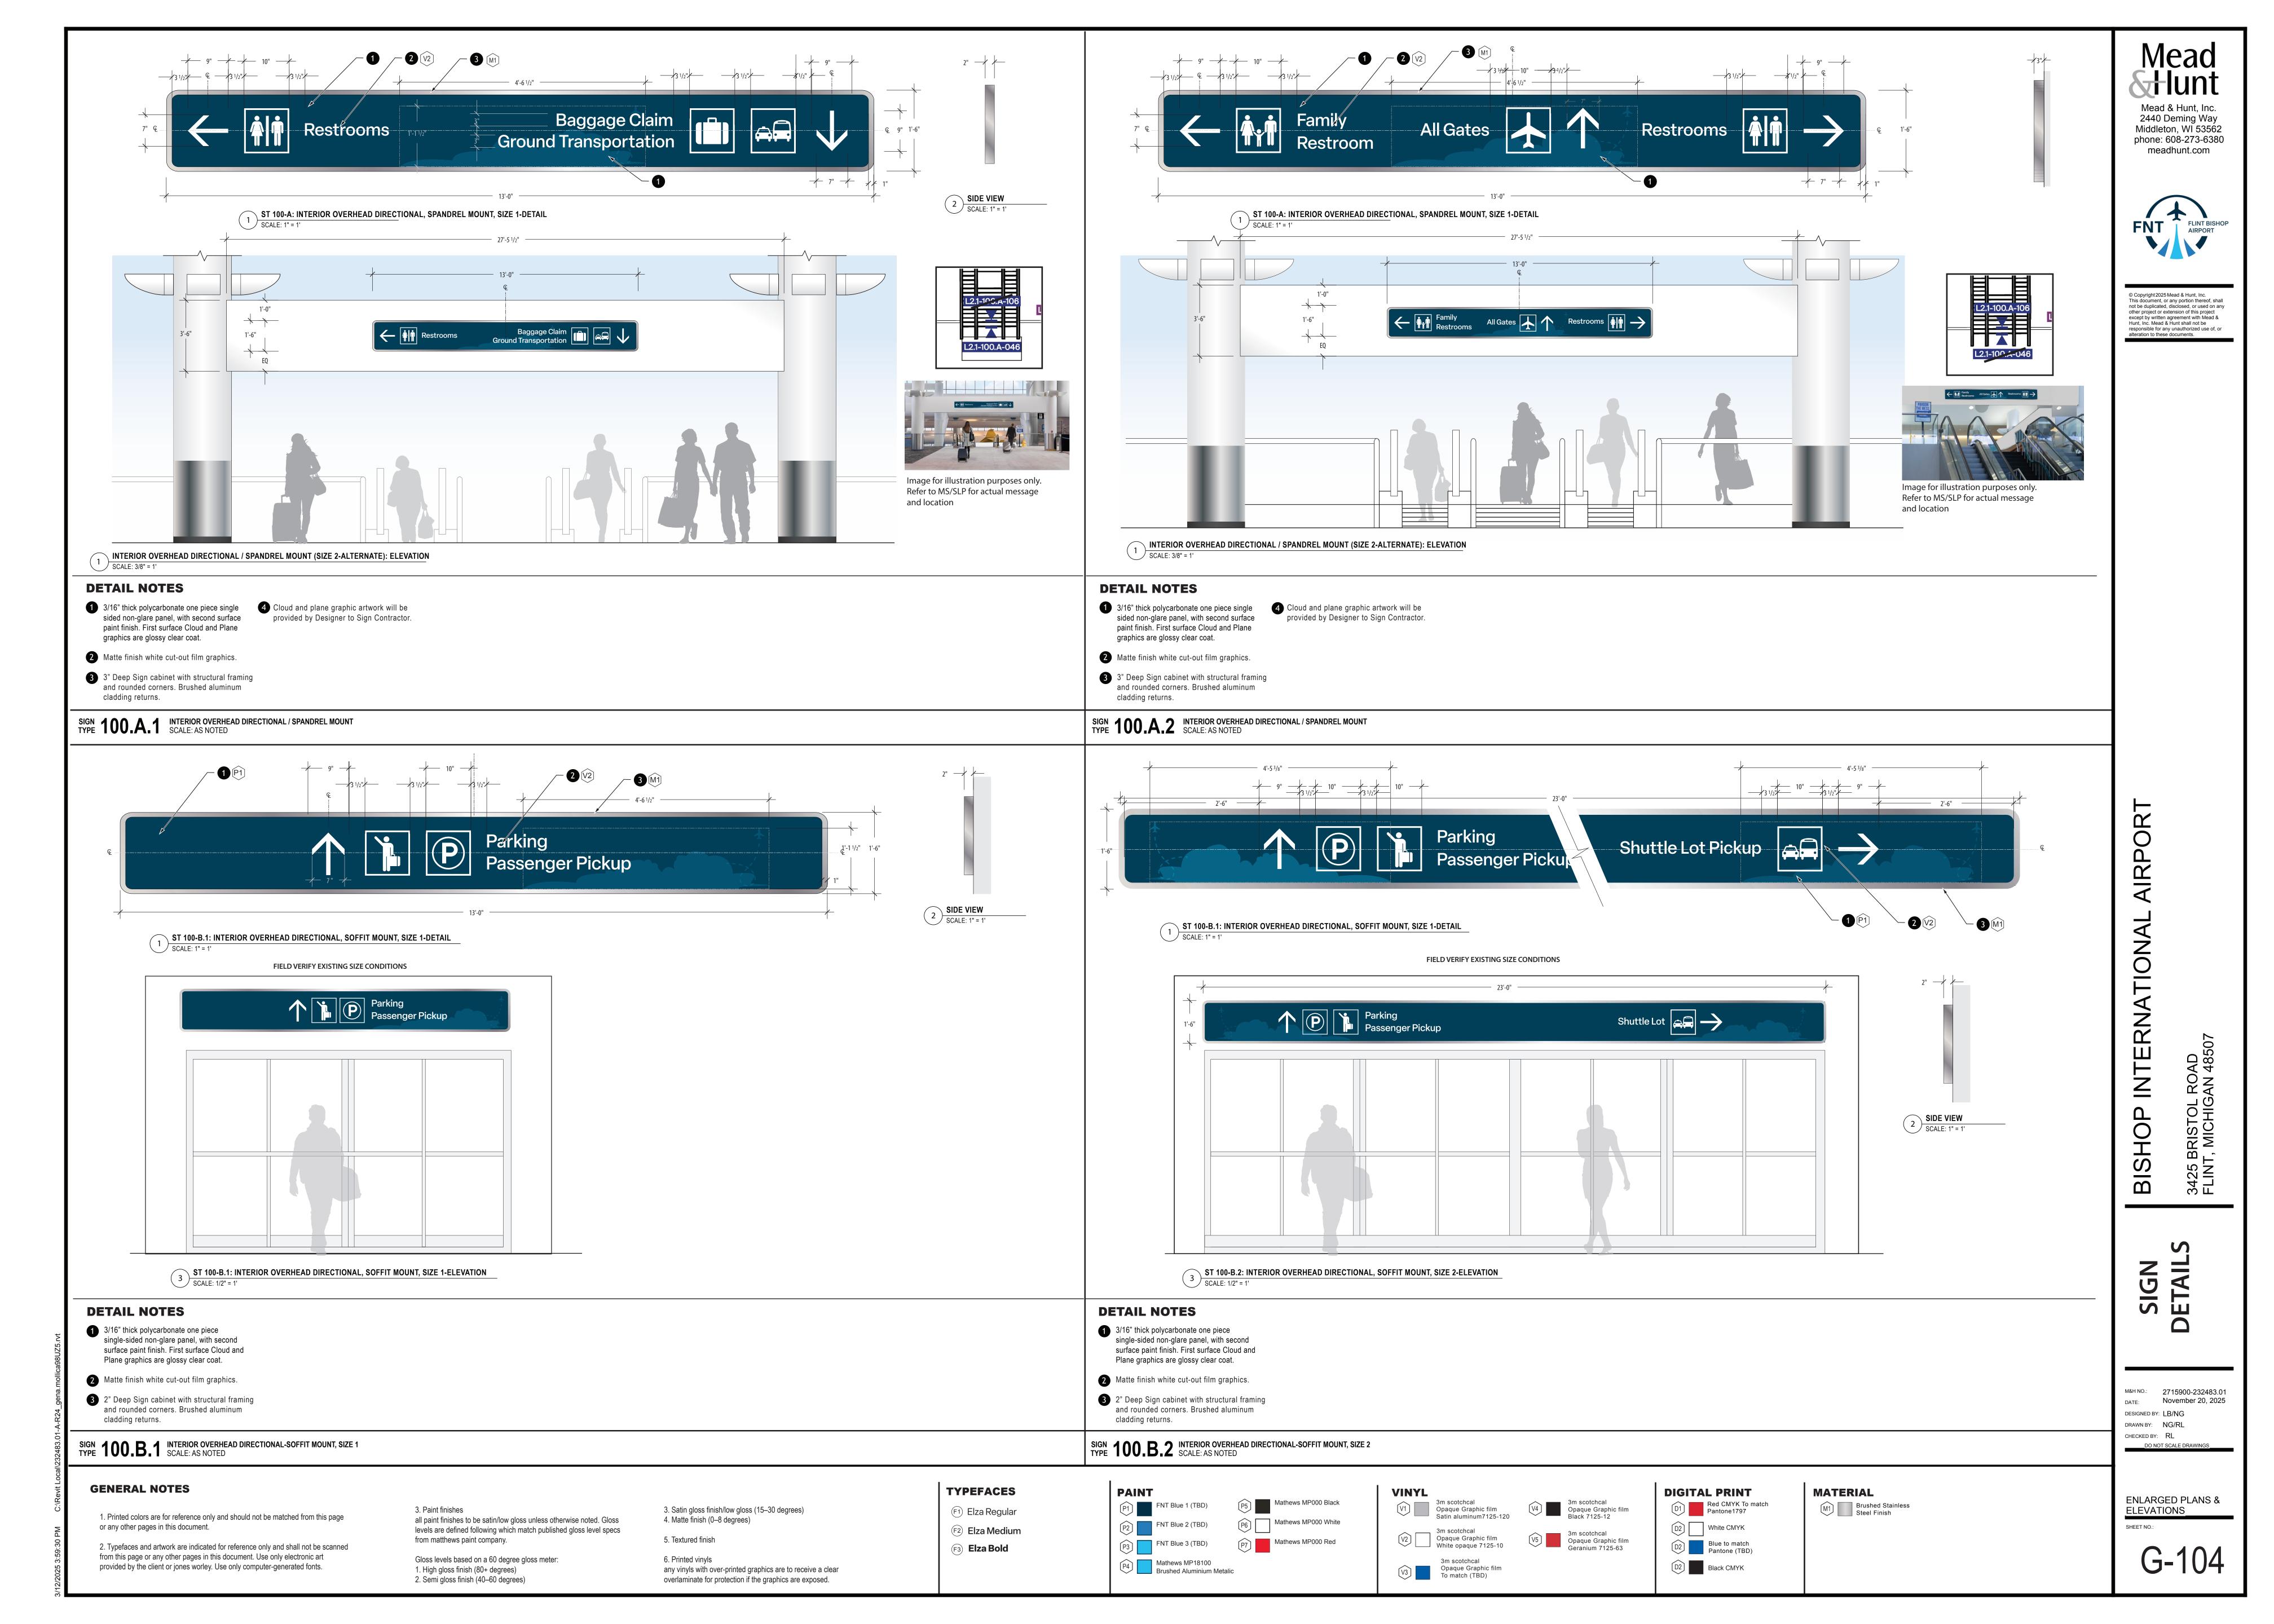




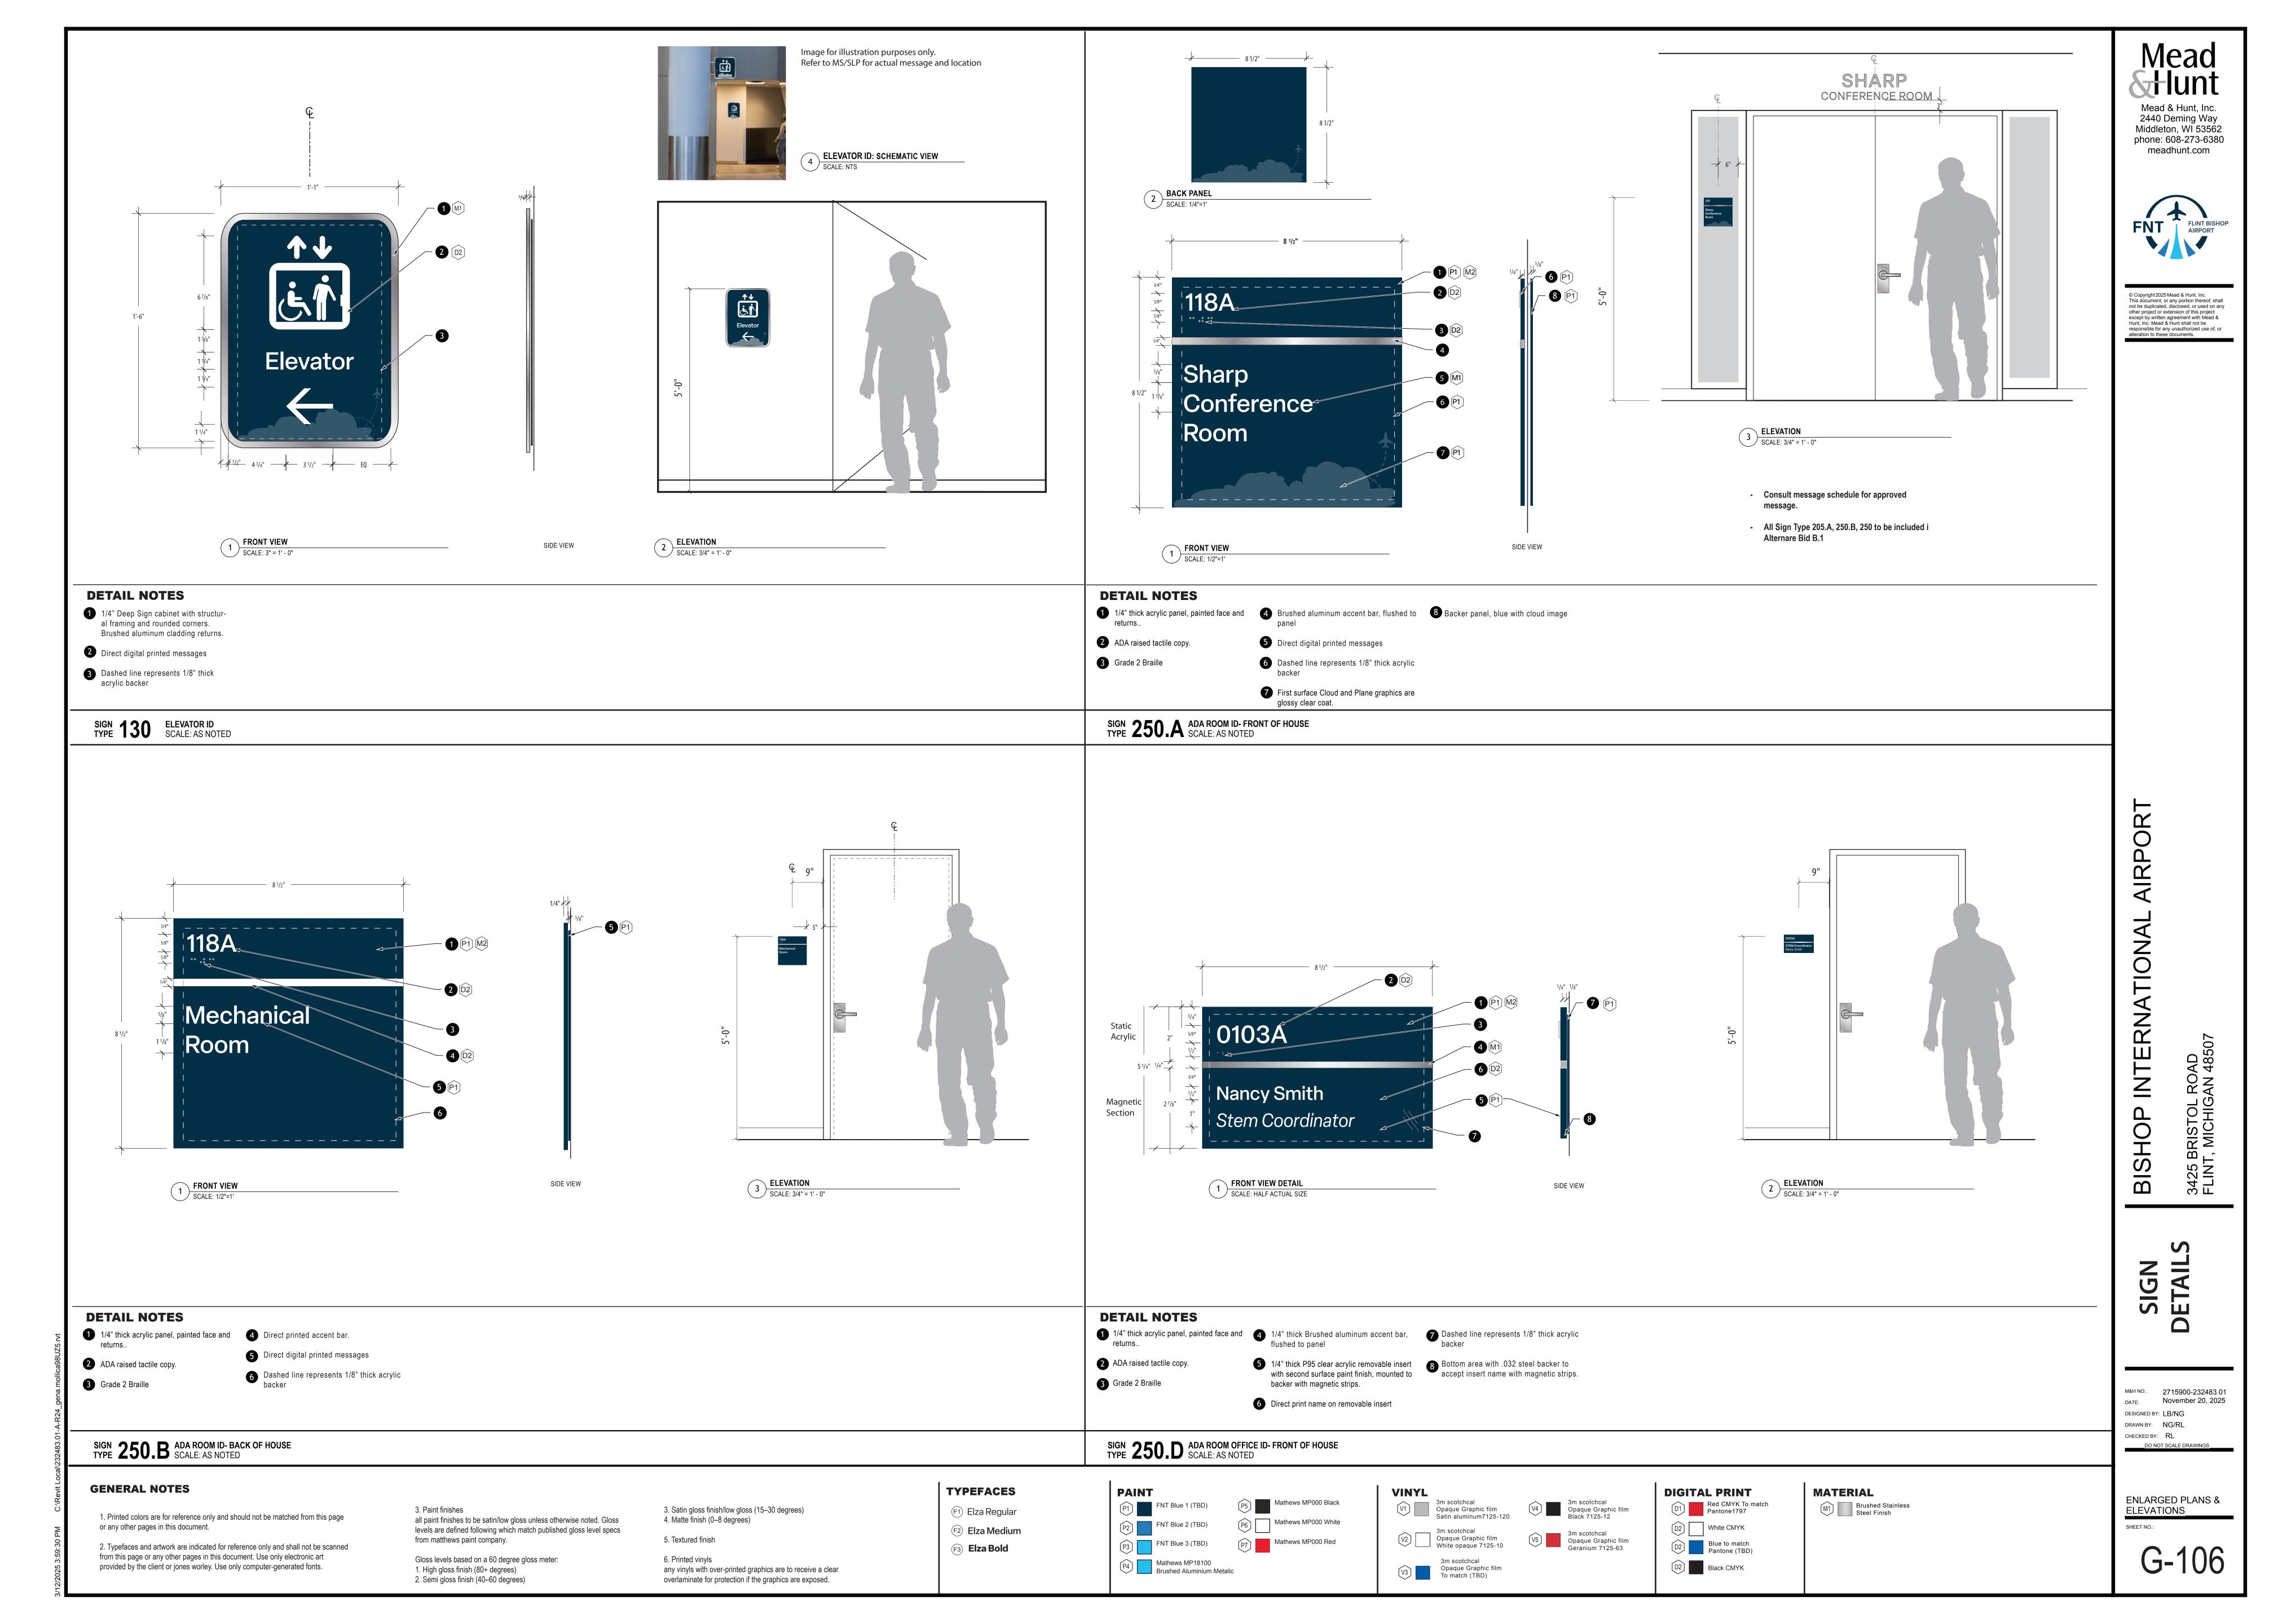

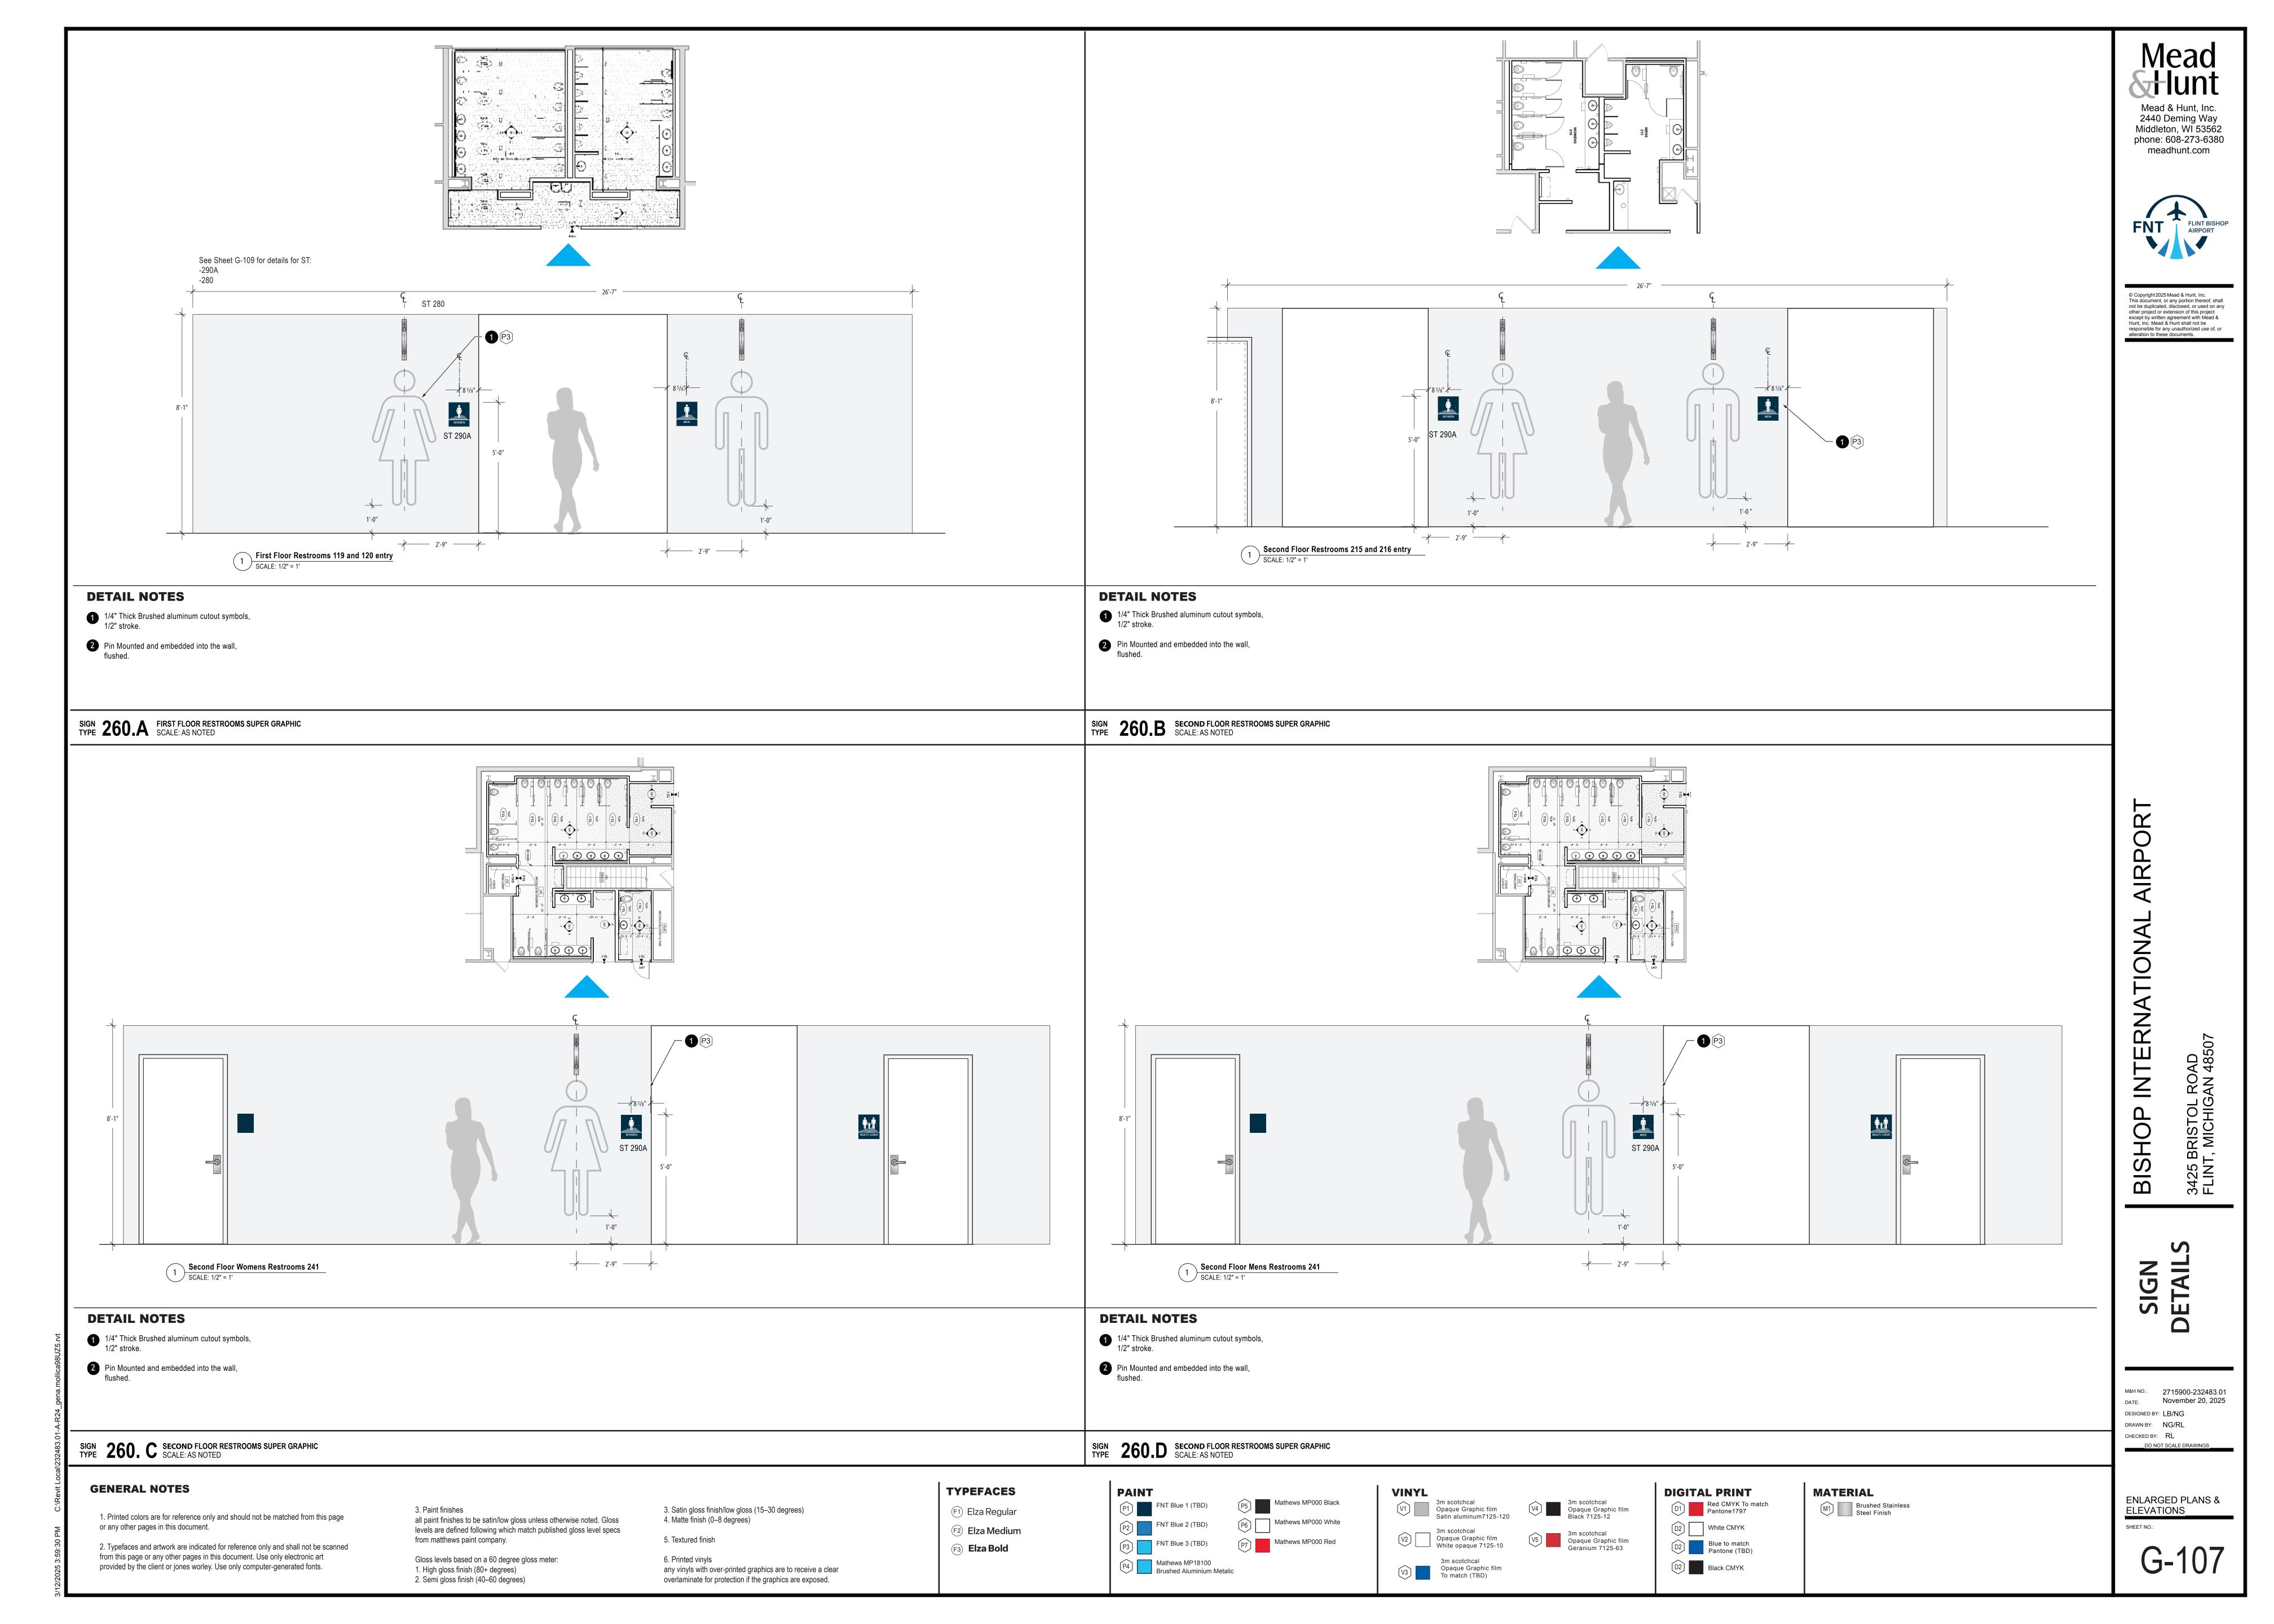


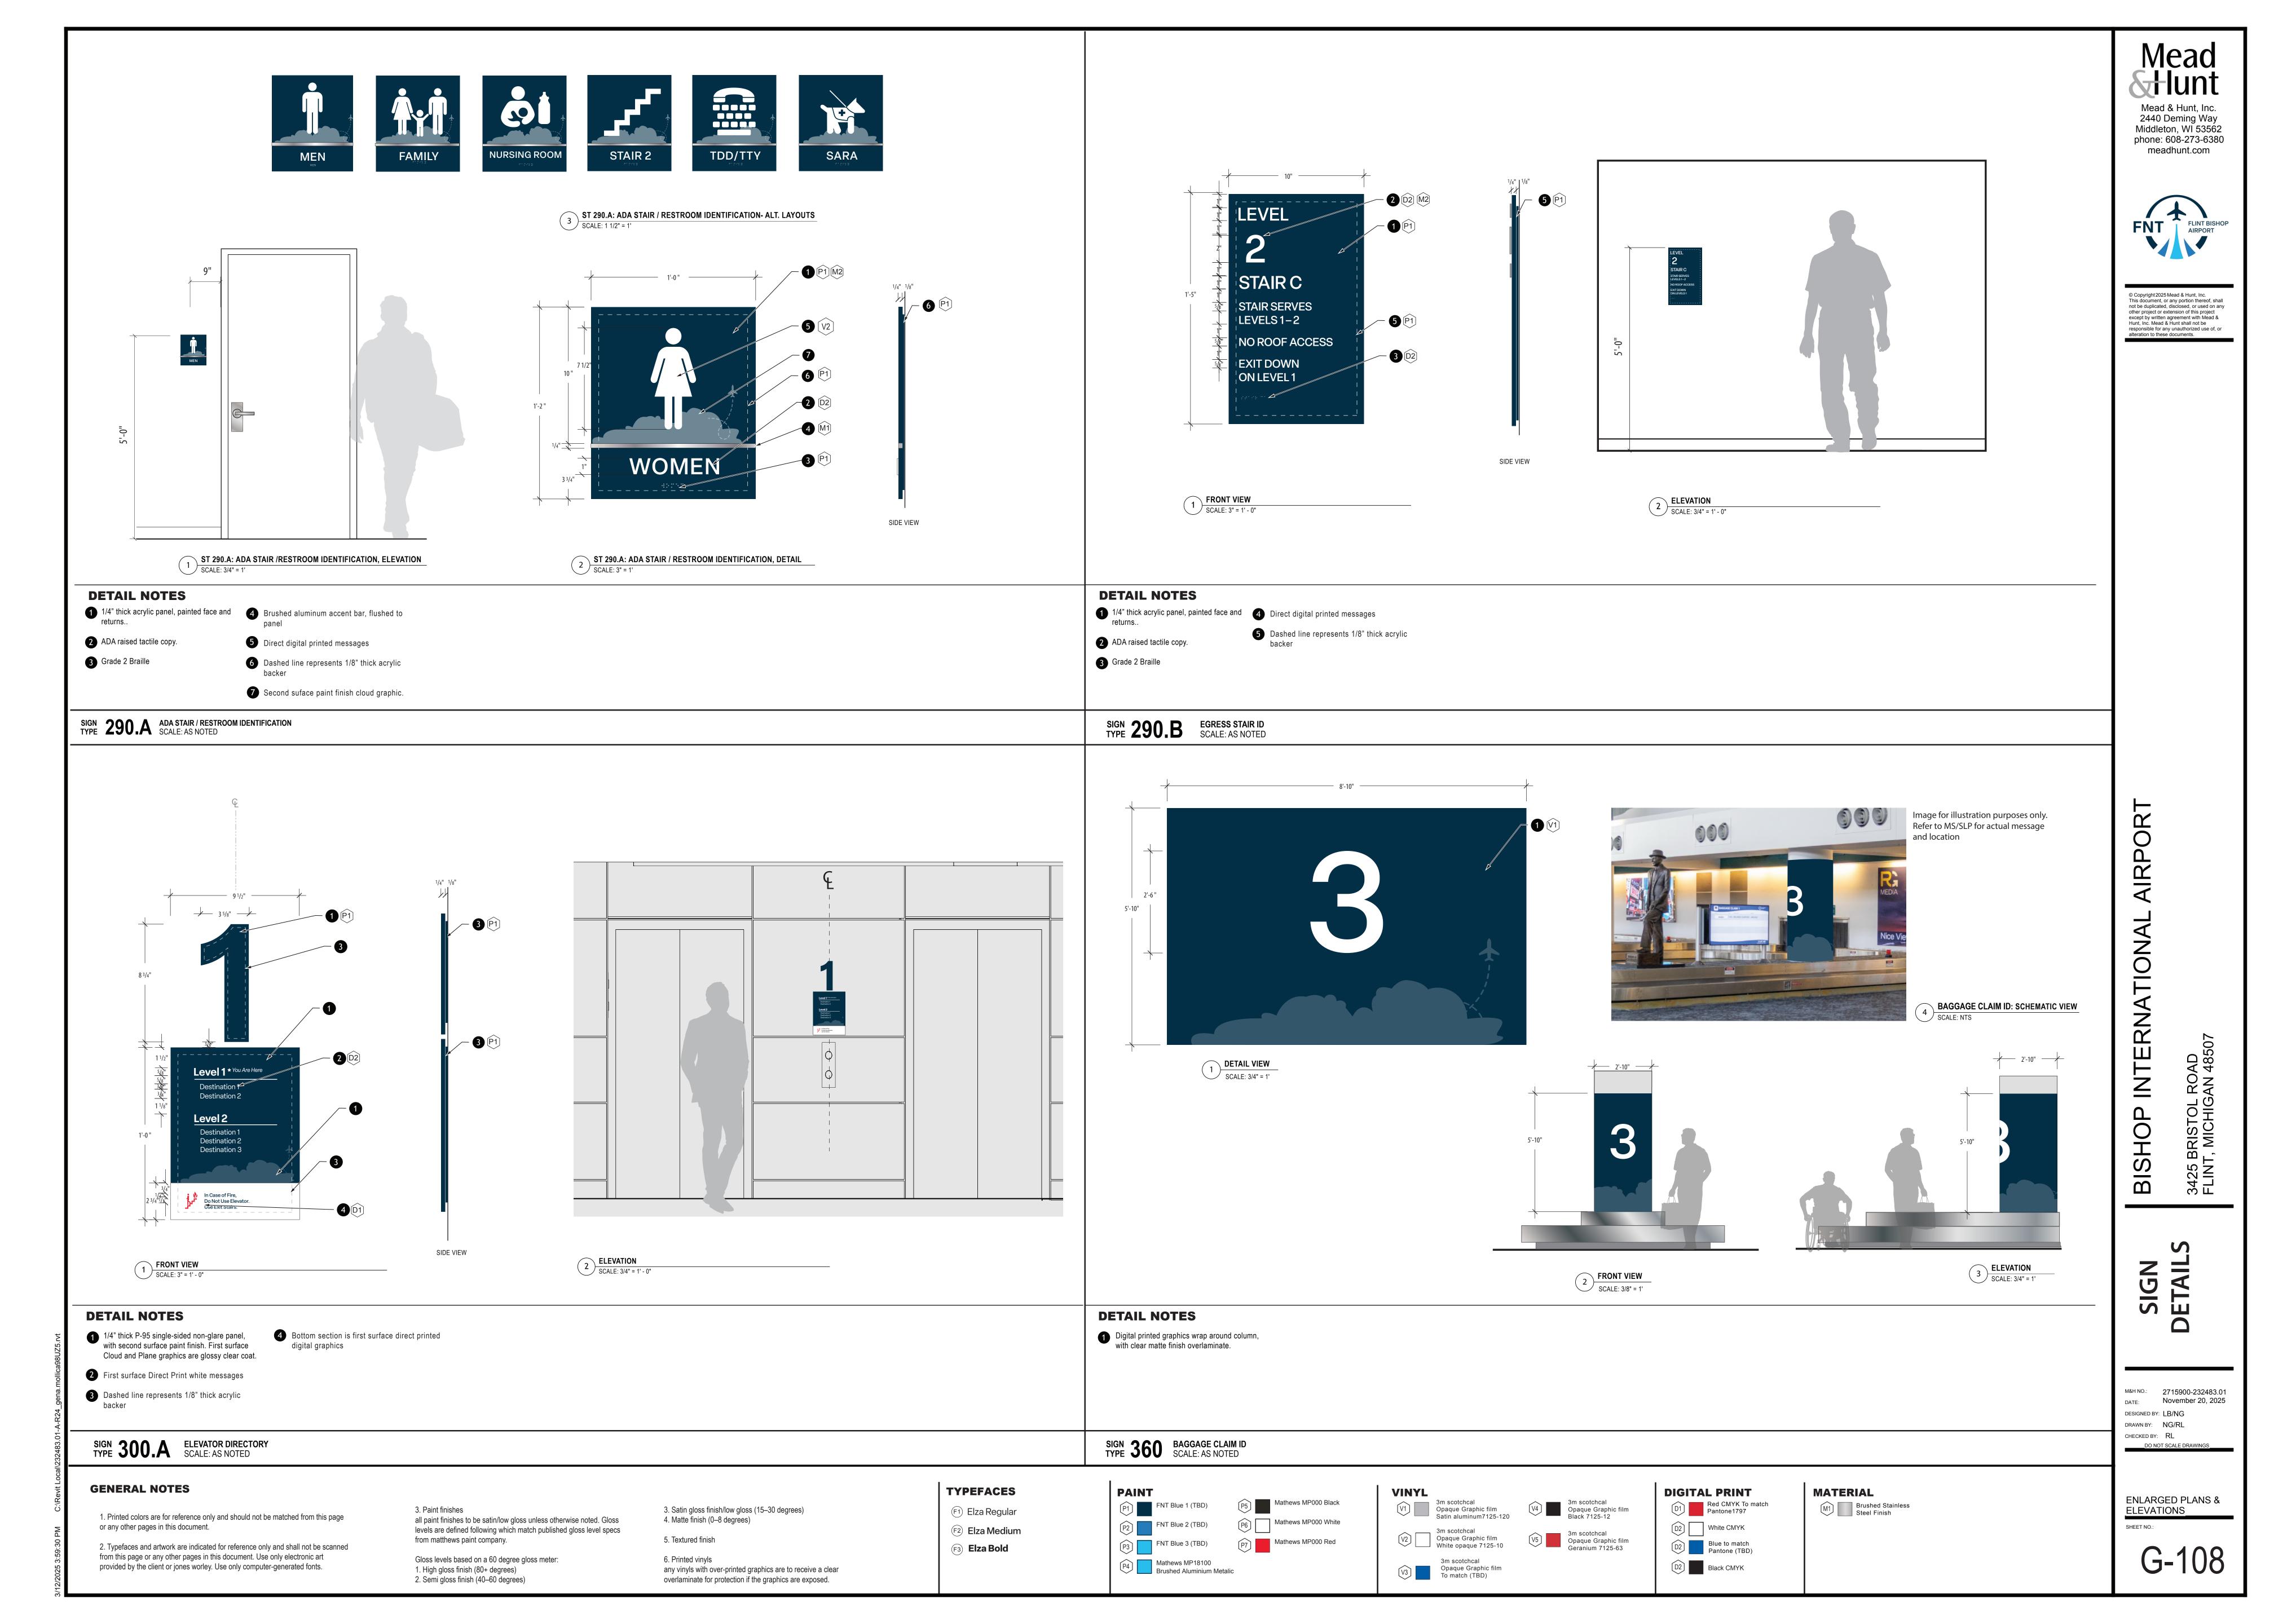





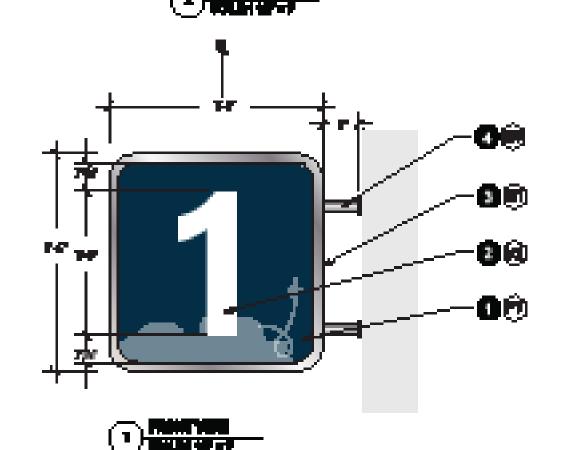



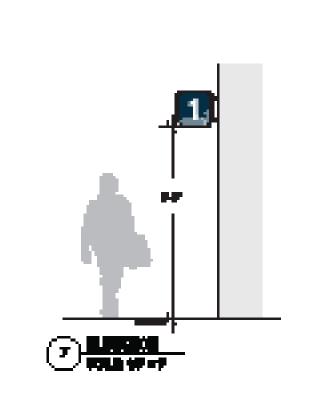

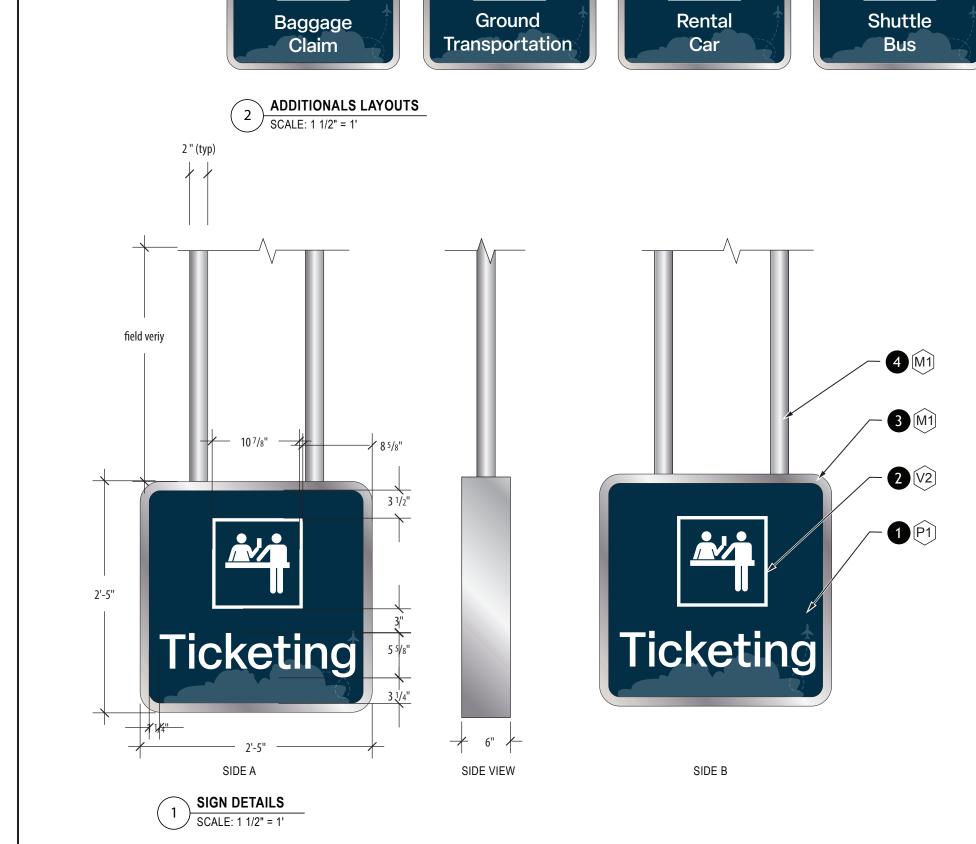

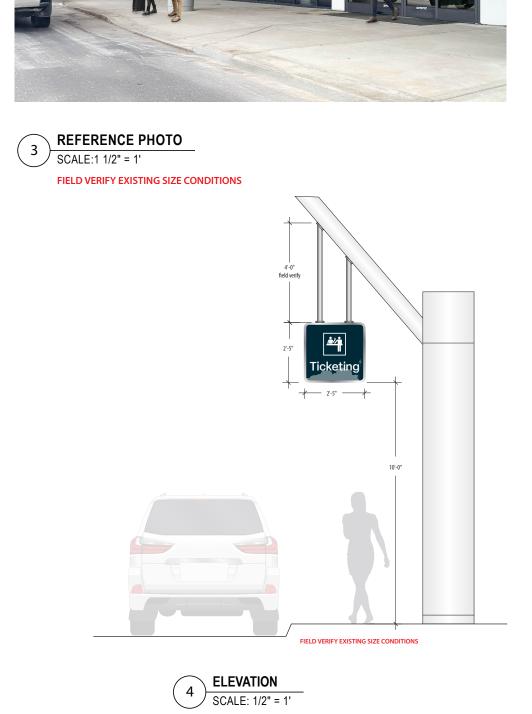

BUTAIL HOTES

- O William Control of the Control of Plan provide an pirmy time state
- * " result take executed to each office recorded recolated factories.
- 4 White State with red and No popular.
- Strong the relient aller standard freeding and provided recovers. Occident allerdament designs of the control of the contro

400.C

GENERAL NOTES

- 1. Printed colors are for reference only and should not be matched from this page or any other pages in this document.
- 2. Typefaces and artwork are indicated for reference only and shall not be scanned from this page or any other pages in this document. Use only electronic art provided by the client or jones worley. Use only computer-generated fonts.
- all paint finishes to be satin/low gloss unless otherwise noted. Gloss levels are defined following which match published gloss level specs from matthews paint company.
- Gloss levels based on a 60 degree gloss meter: 1. High gloss finish (80+ degrees) 2. Semi gloss finish (40–60 degrees)
- 3. Satin gloss finish/low gloss (15–30 degrees) 4. Matte finish (0–8 degrees)
- Printed vinyls any vinyls with over-printed graphics are to receive a clear
- TYPEFACES (F1) Elza Regular Elza Medium
- PAINT Mathews MP18100 P4 Brushed Aluminium Metalic

SIGN 400.A CURBSIDE TICKETING IDENTIFICATION- BEAM MOUNT TYPE 400.A SCALE: AS NOTED

DETAIL NOTES

1/8" thick P-95 double-sided non-glare panel, with second surface paint finish. Cloud and

3 2" Deep Sign cabinet with structural framing


and rounded corners. Brushed aluminum

Plane graphics are glossy clear coat.

2 Matte finish white cut-out film graphics.

VINYL 3m scotchcal Opaque Graphic film Satin aluminum7125-120 V2 Sam scotchcal Opaque Graphic film White opaque 7125-10 3m scotchcal


Opaque Graphic film To match (TBD)

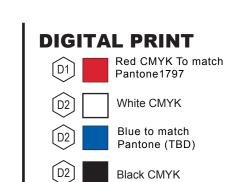

MATERIAL M1 Brushed Stainless Steel Finish

Mead & Hunt, Inc. 2440 Deming Way Middleton, WI 53562 phone: 608-273-6380 meadhunt.com



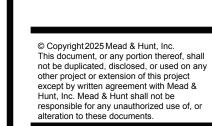

SIGN

M&H NO.: 2715900-232483.01 November 20, 2025 DESIGNED BY: LB/NG DRAWN BY: NG/RL CHECKED BY: RL __DO NOT SCALE DRAWINGS_

ENLARGED PLANS & ELEVATIONS

SHEET NO.:

G-109

3. Paint finishes

5. Textured finish


overlaminate for protection if the graphics are exposed.


Elza Bold


Mathews MP000 Black Mathews MP000 White Mathews MP000 Red


4 1" round tube mounted to wall with concelaed mechanical fasteners.


> 3m scotchcal Opaque Graphic film Black 7125-12 3m scotchcal Opaque Graphic film Geranium 7125-63

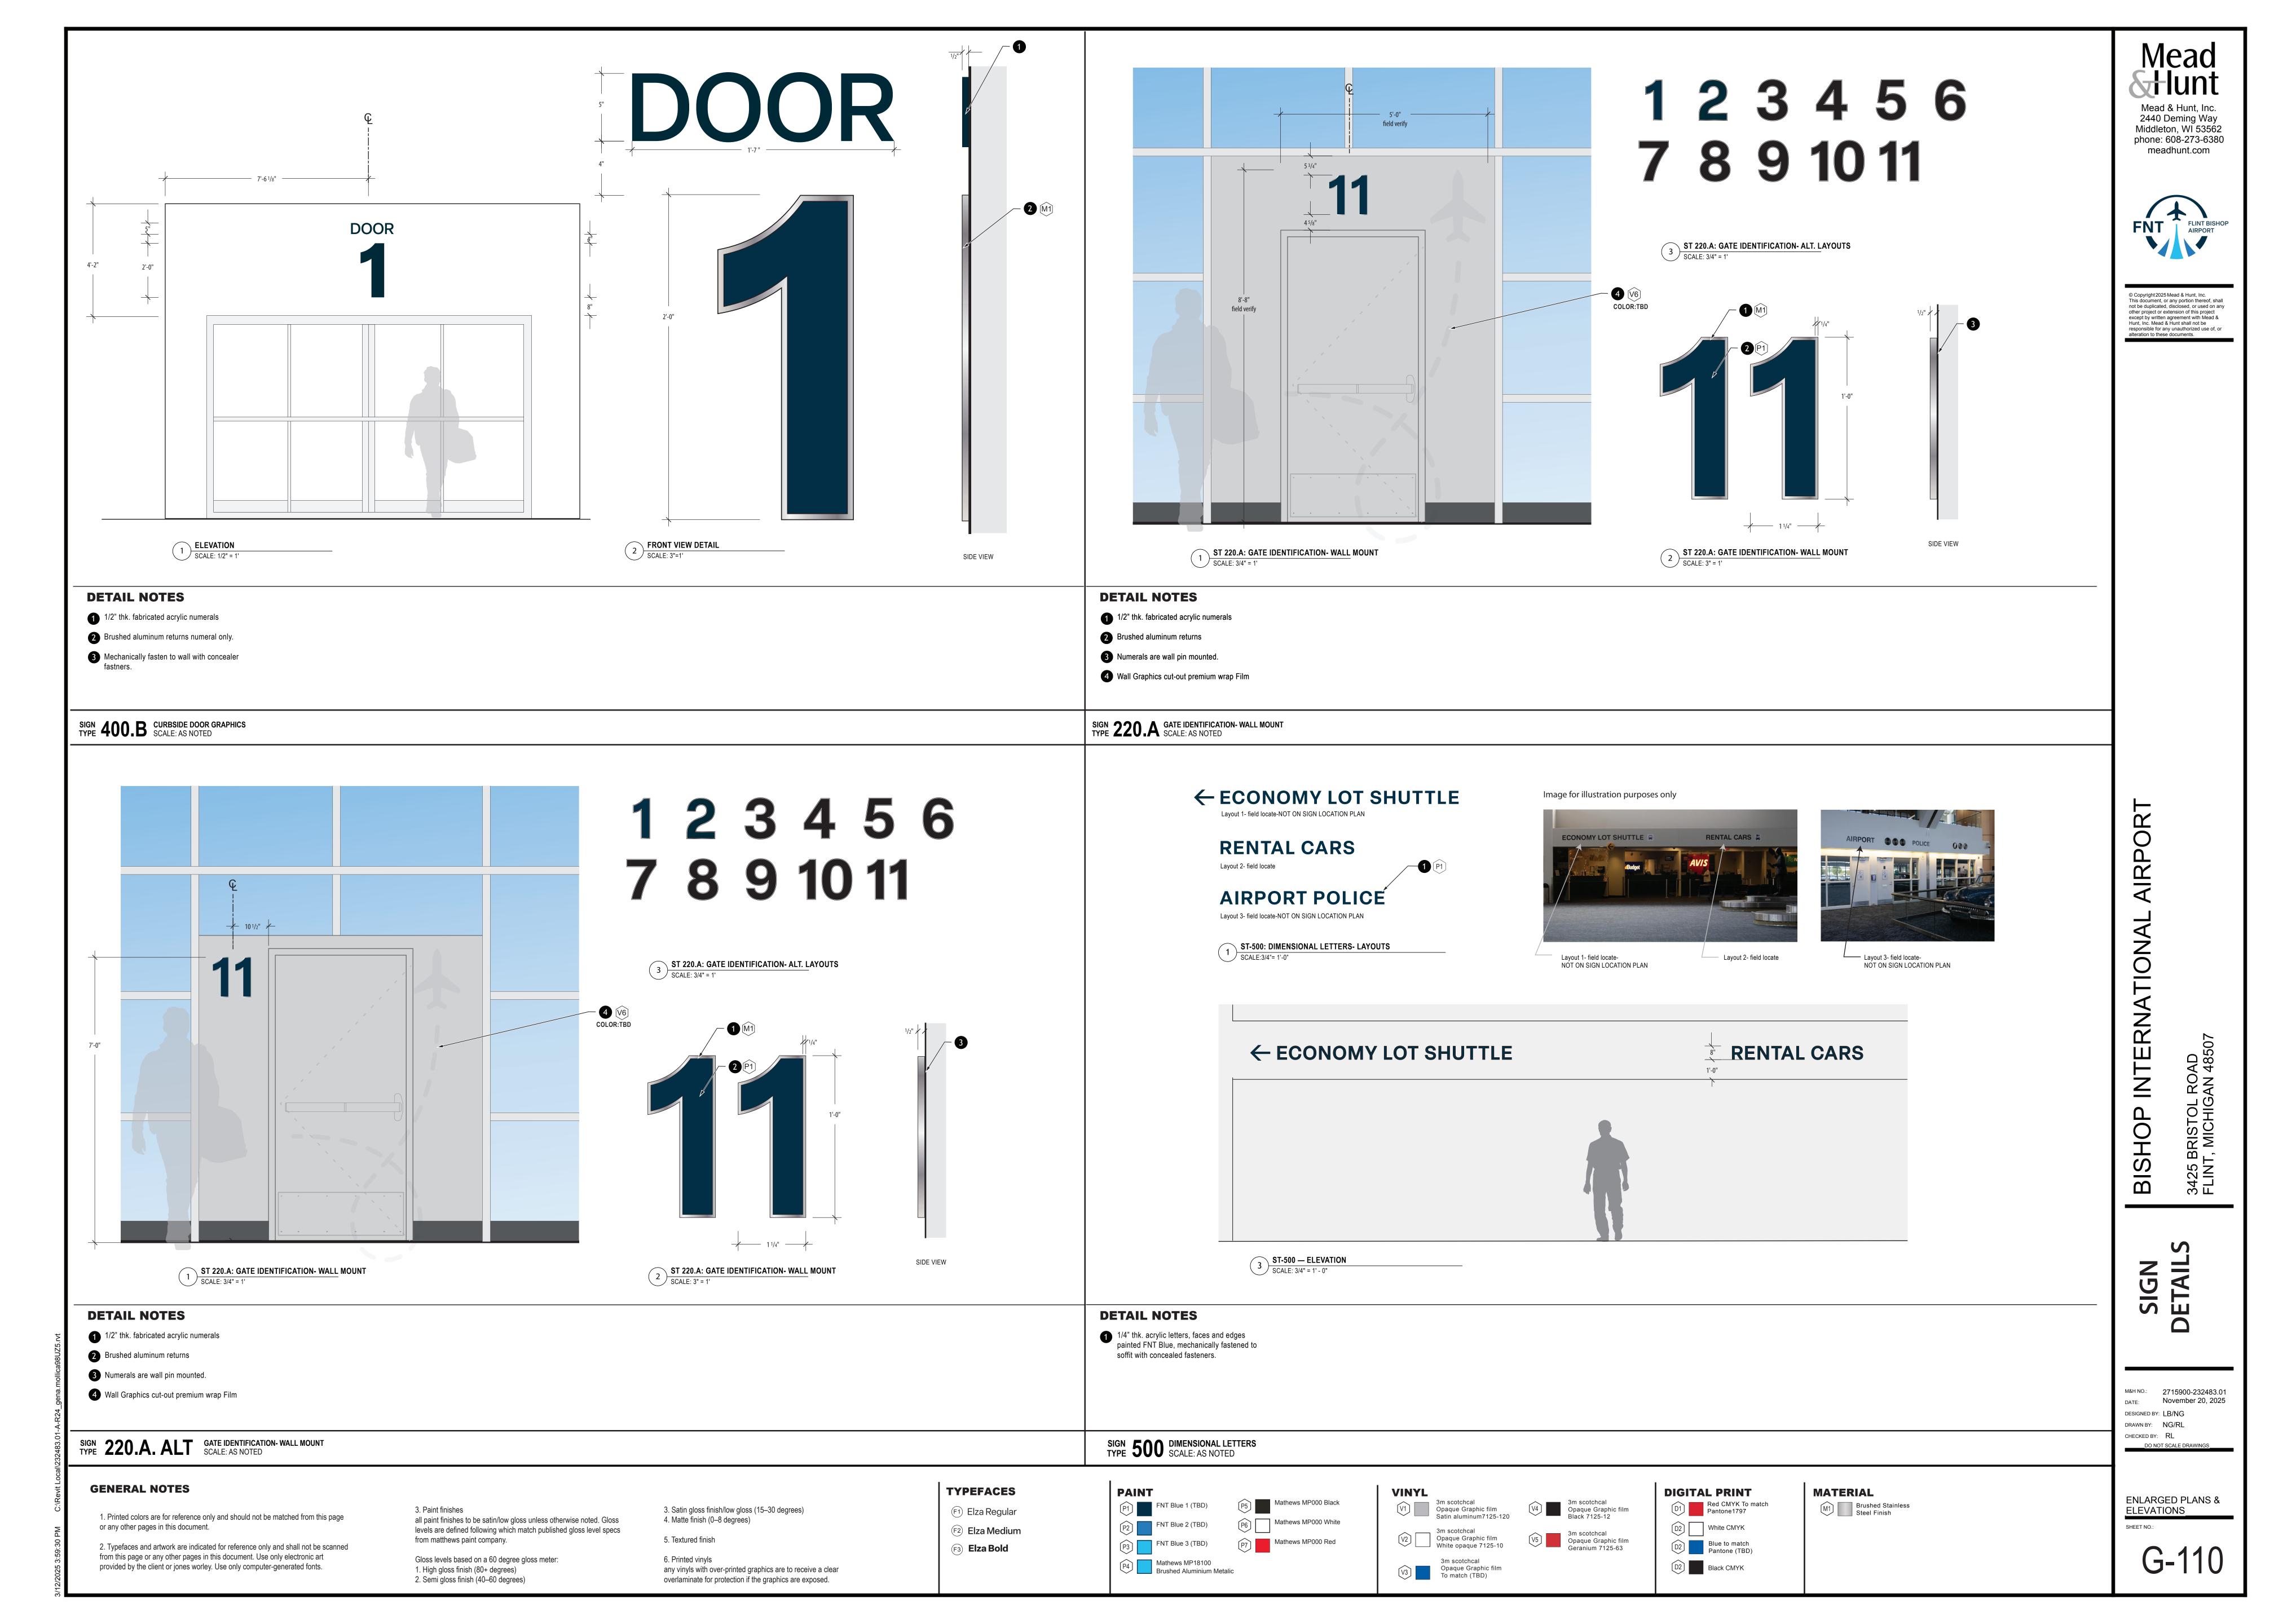


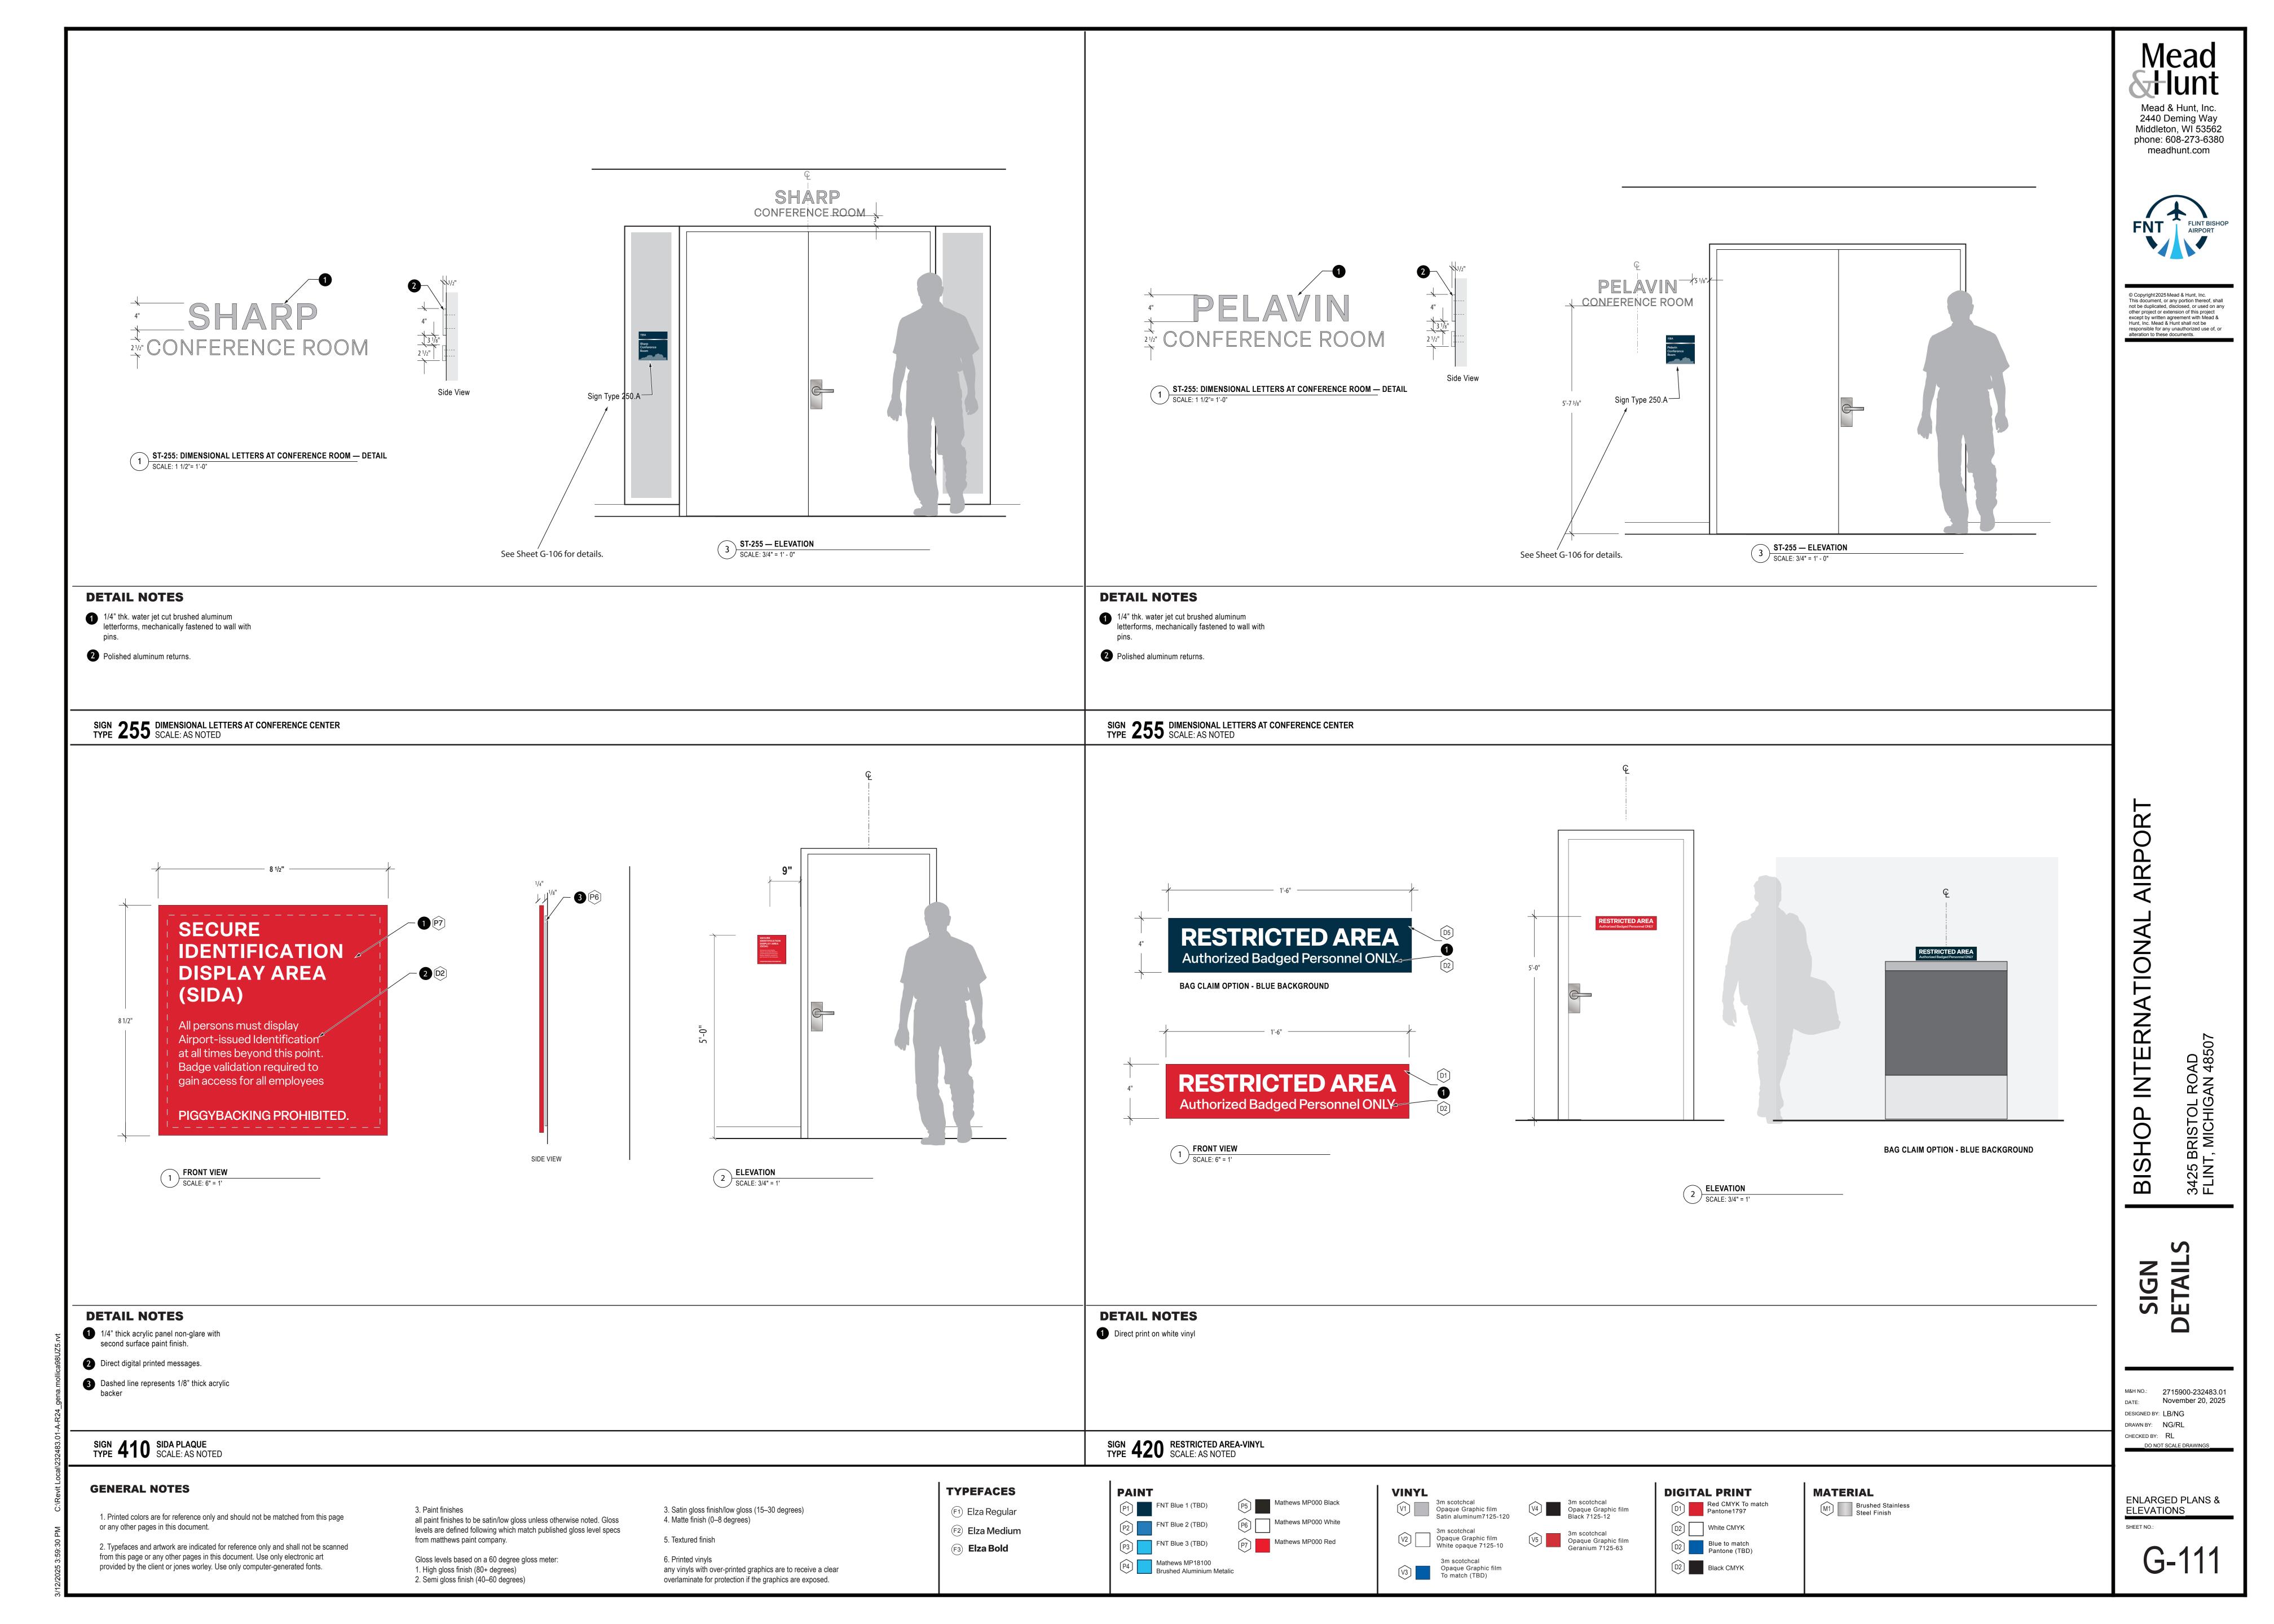

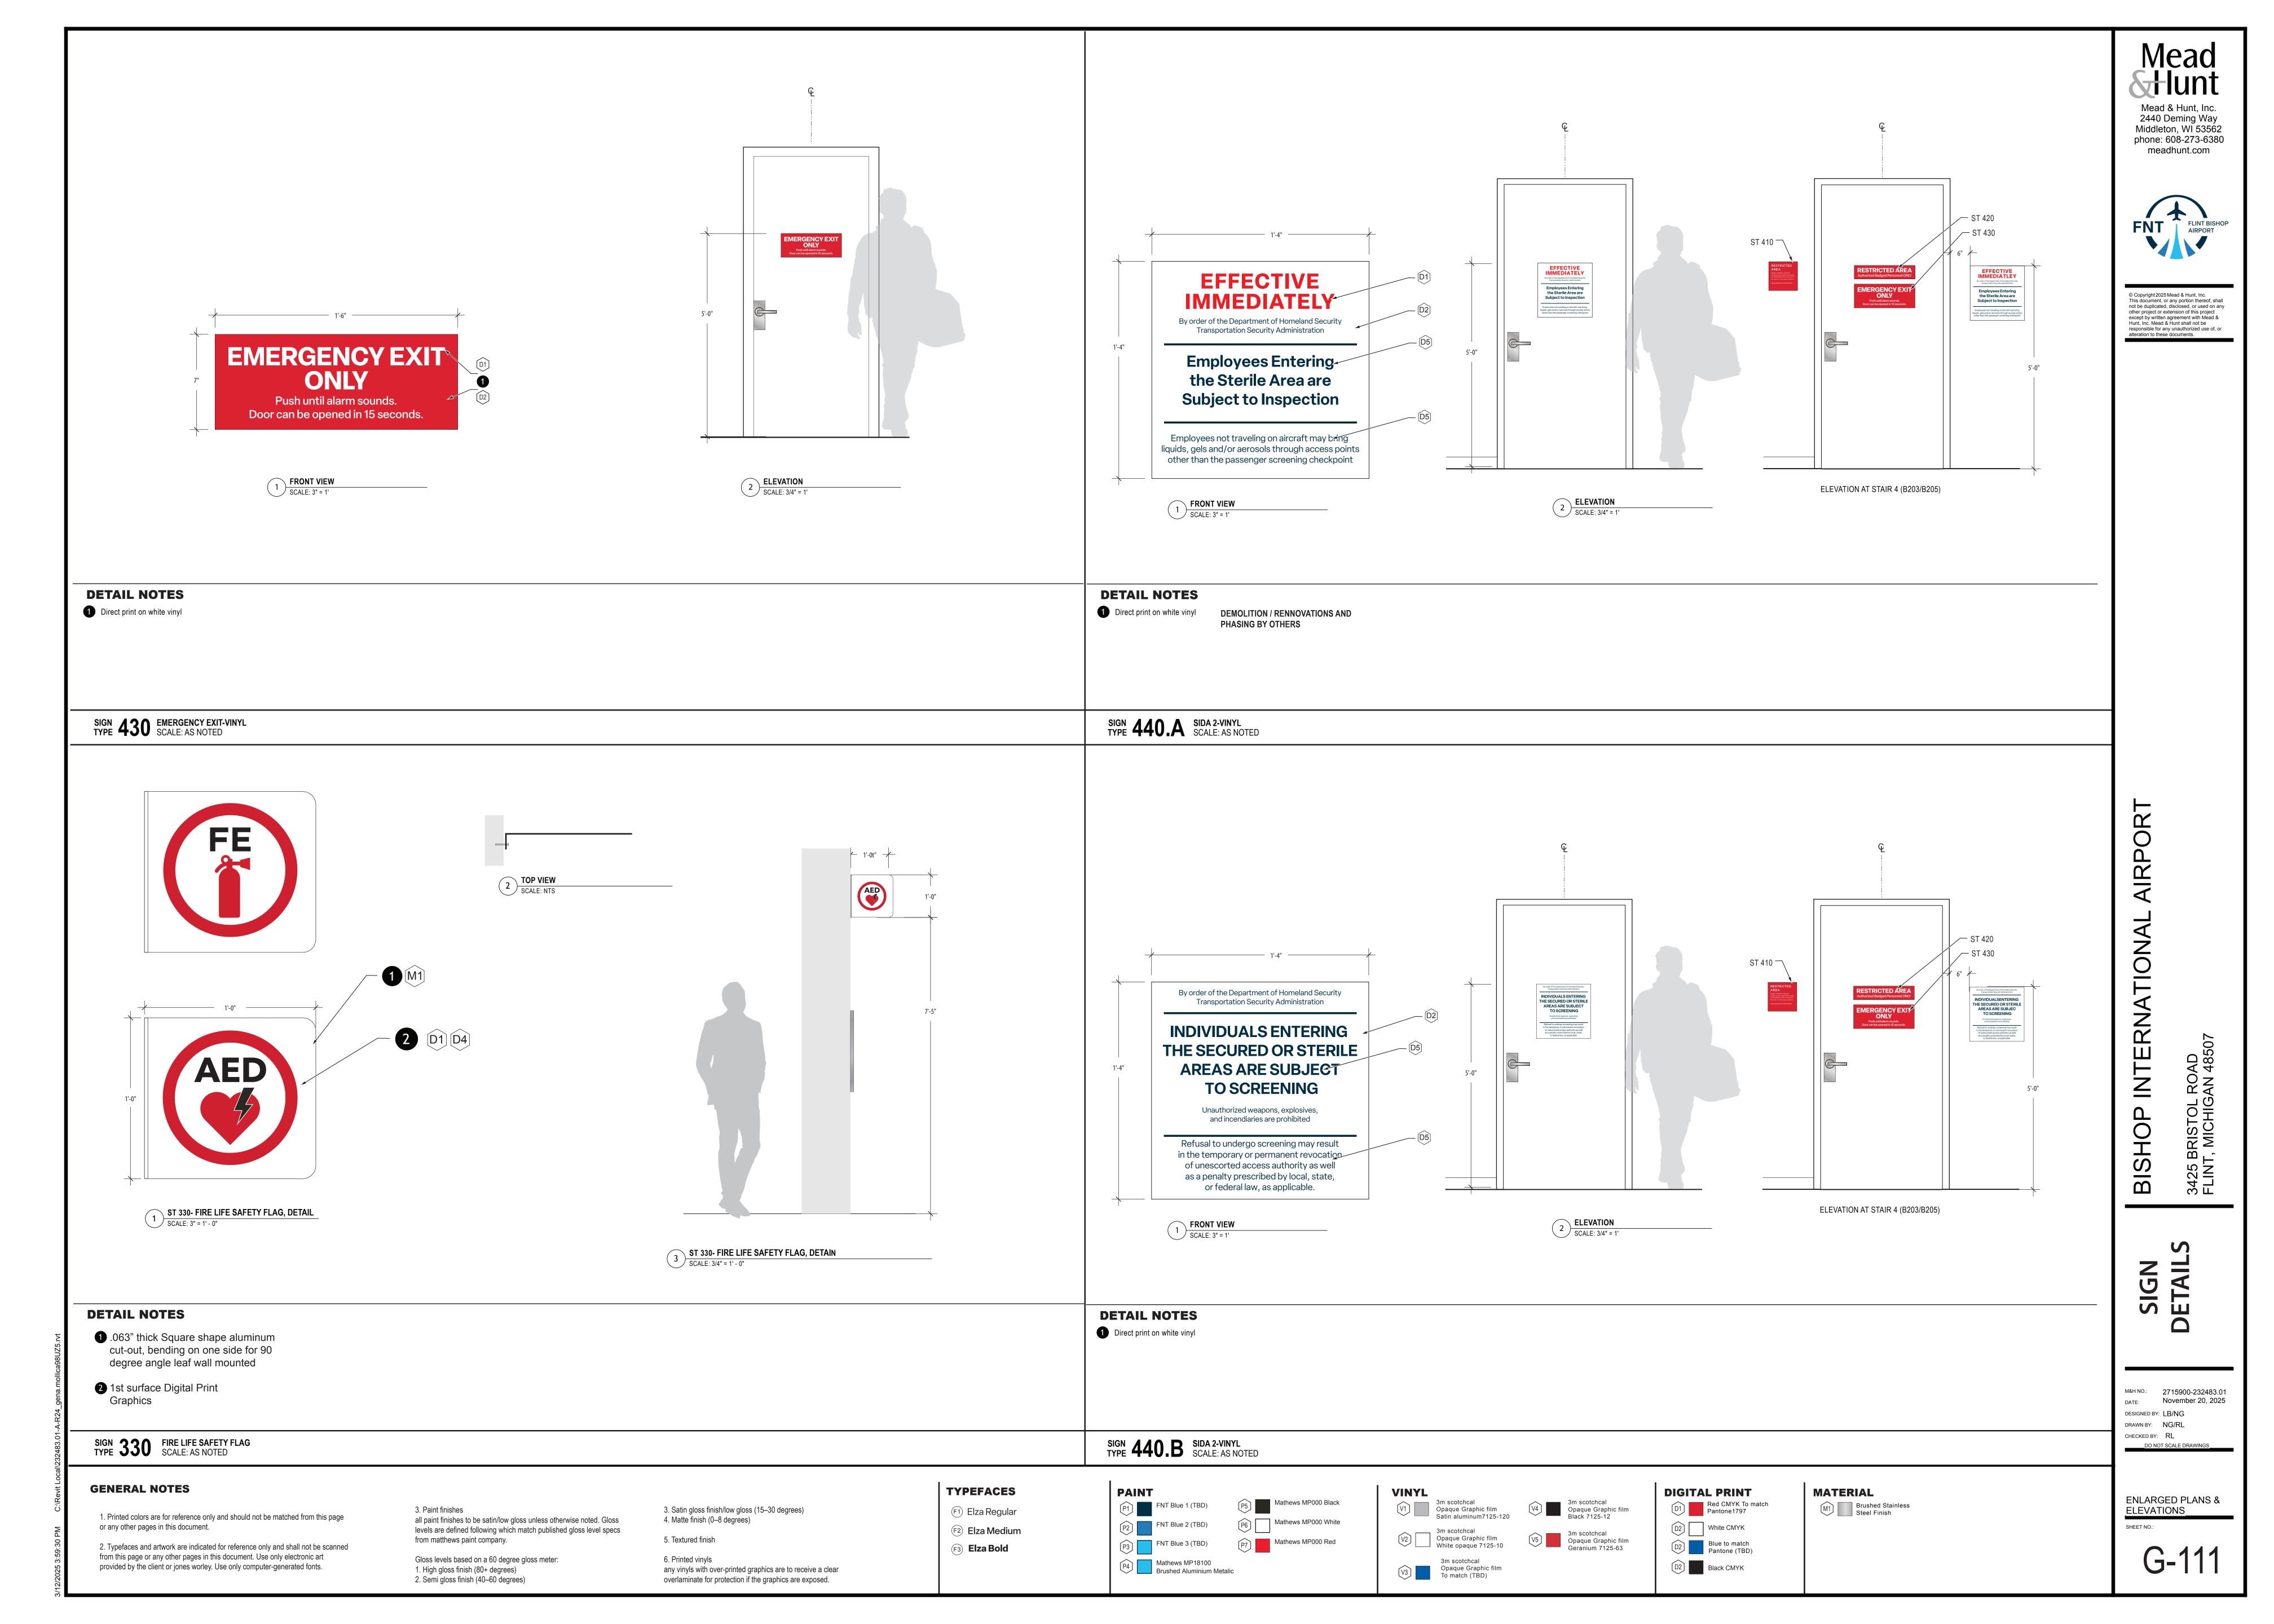

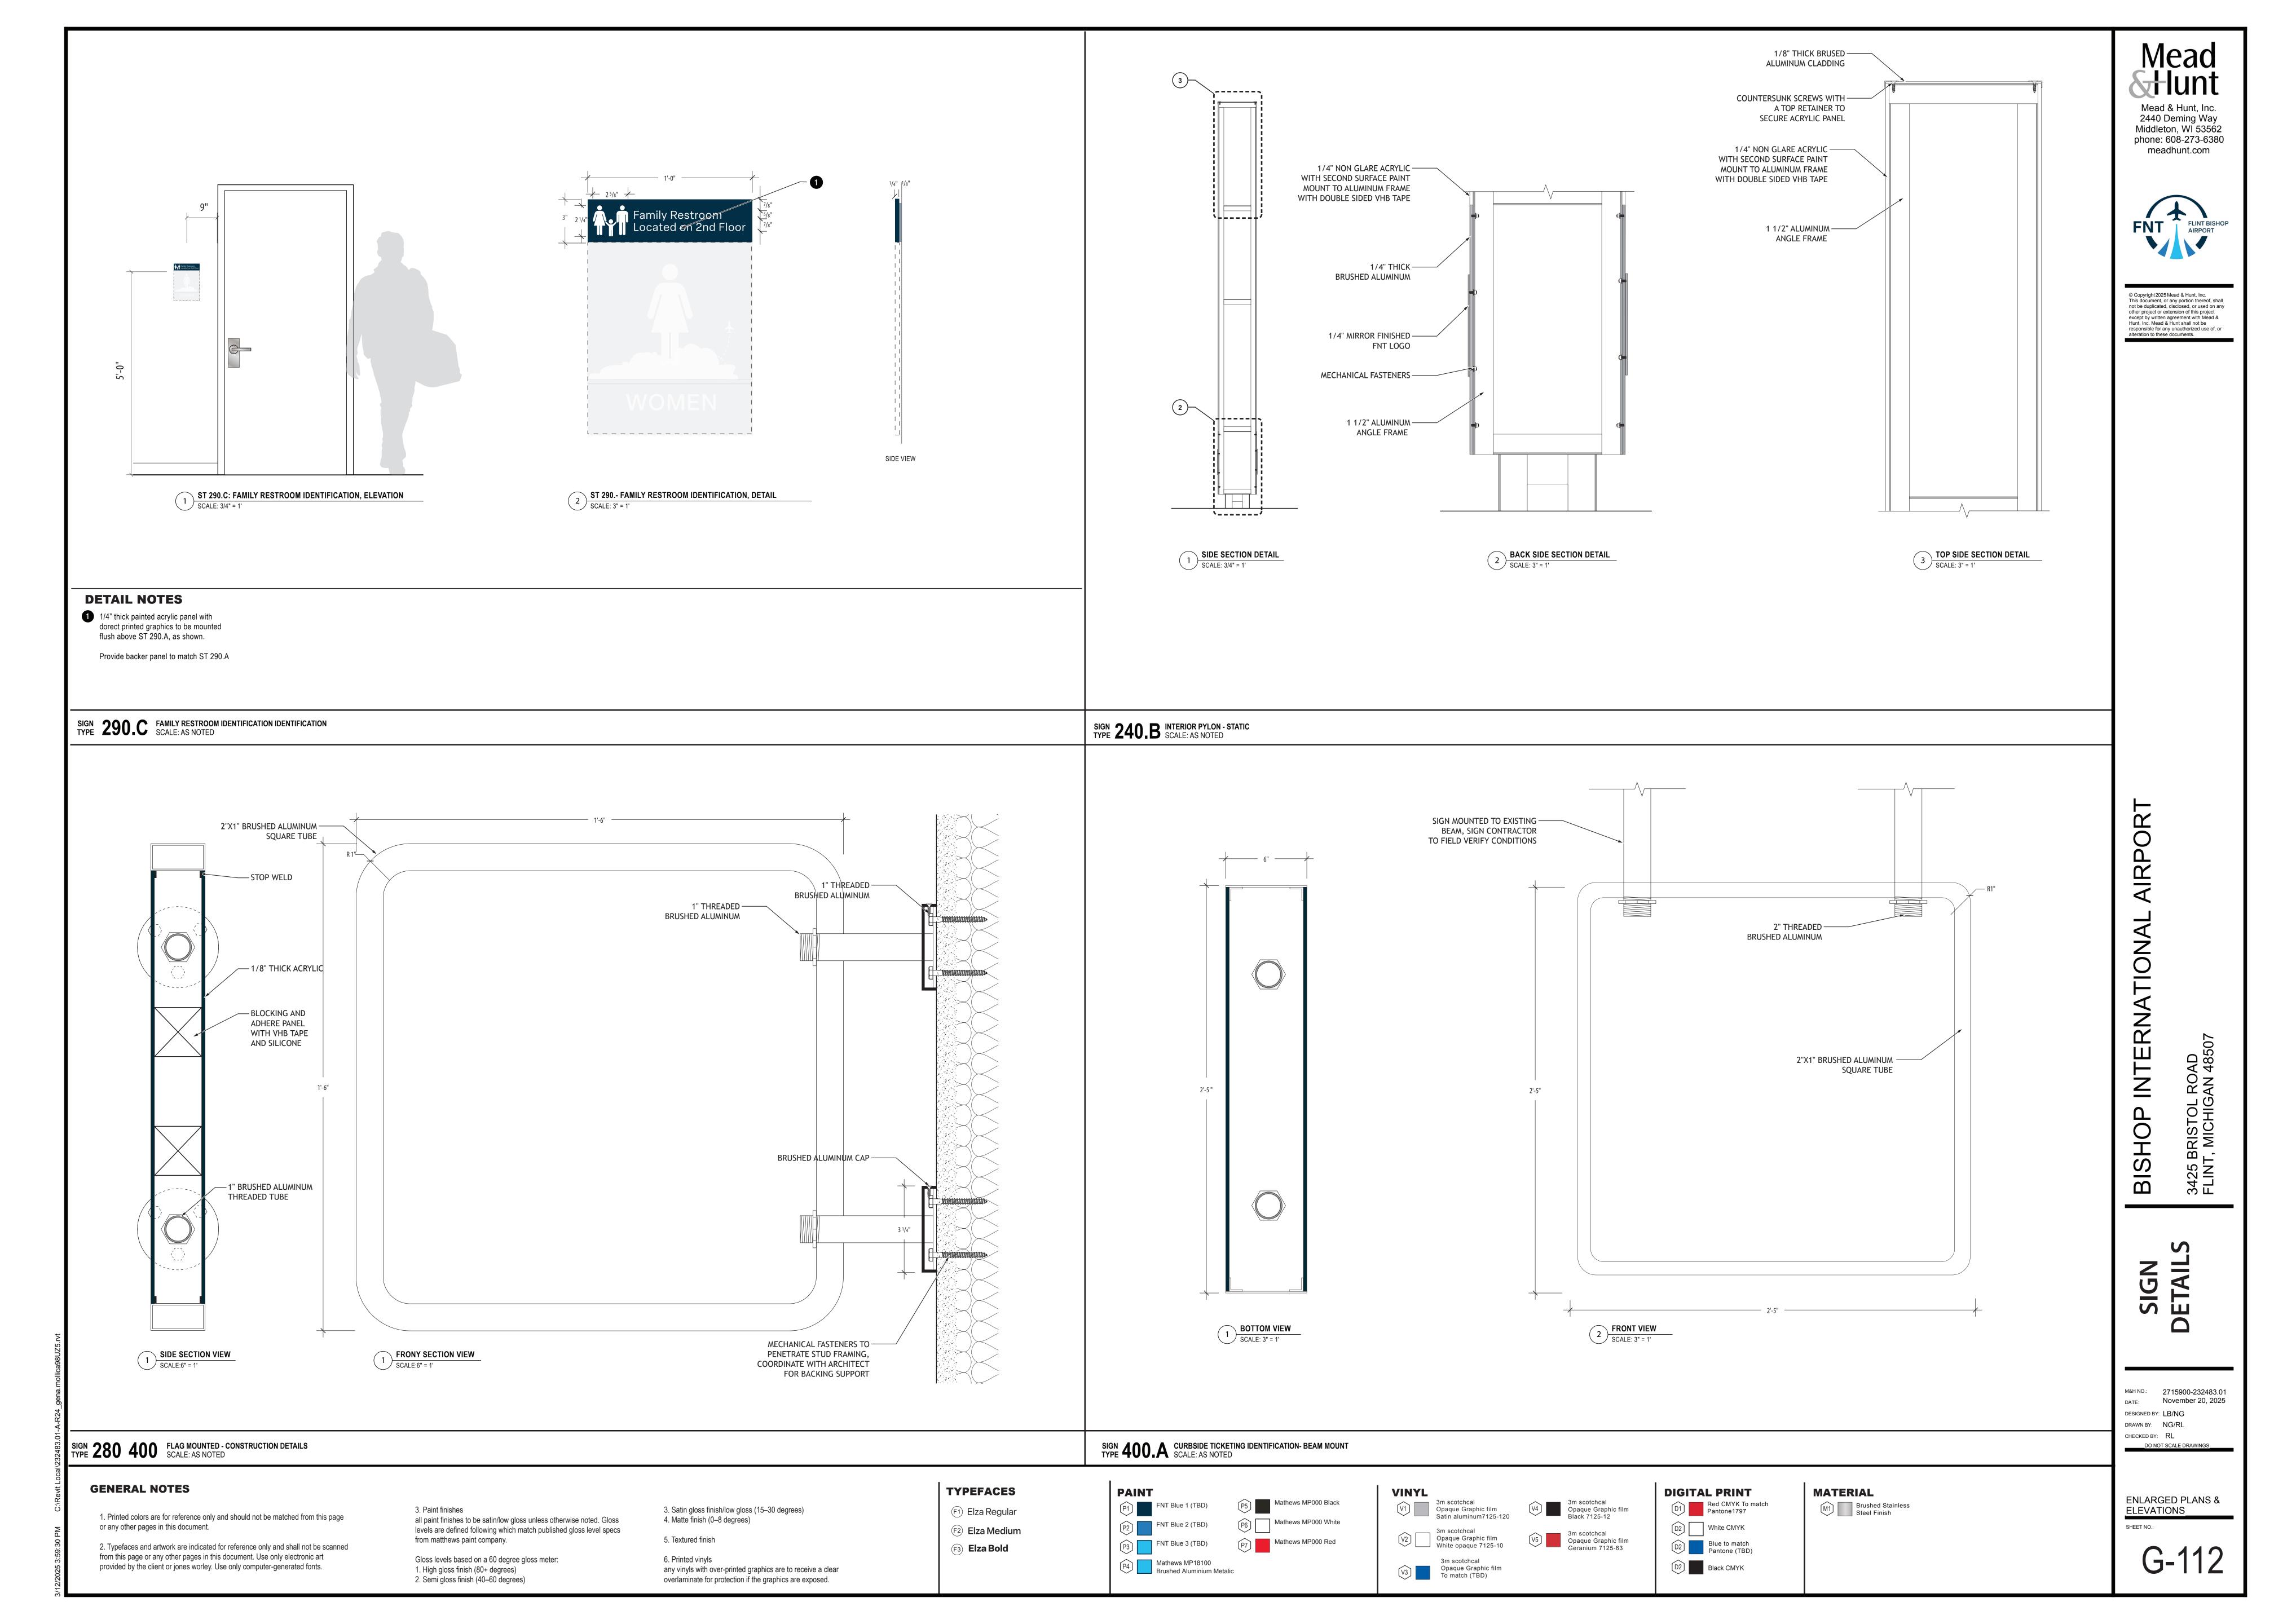

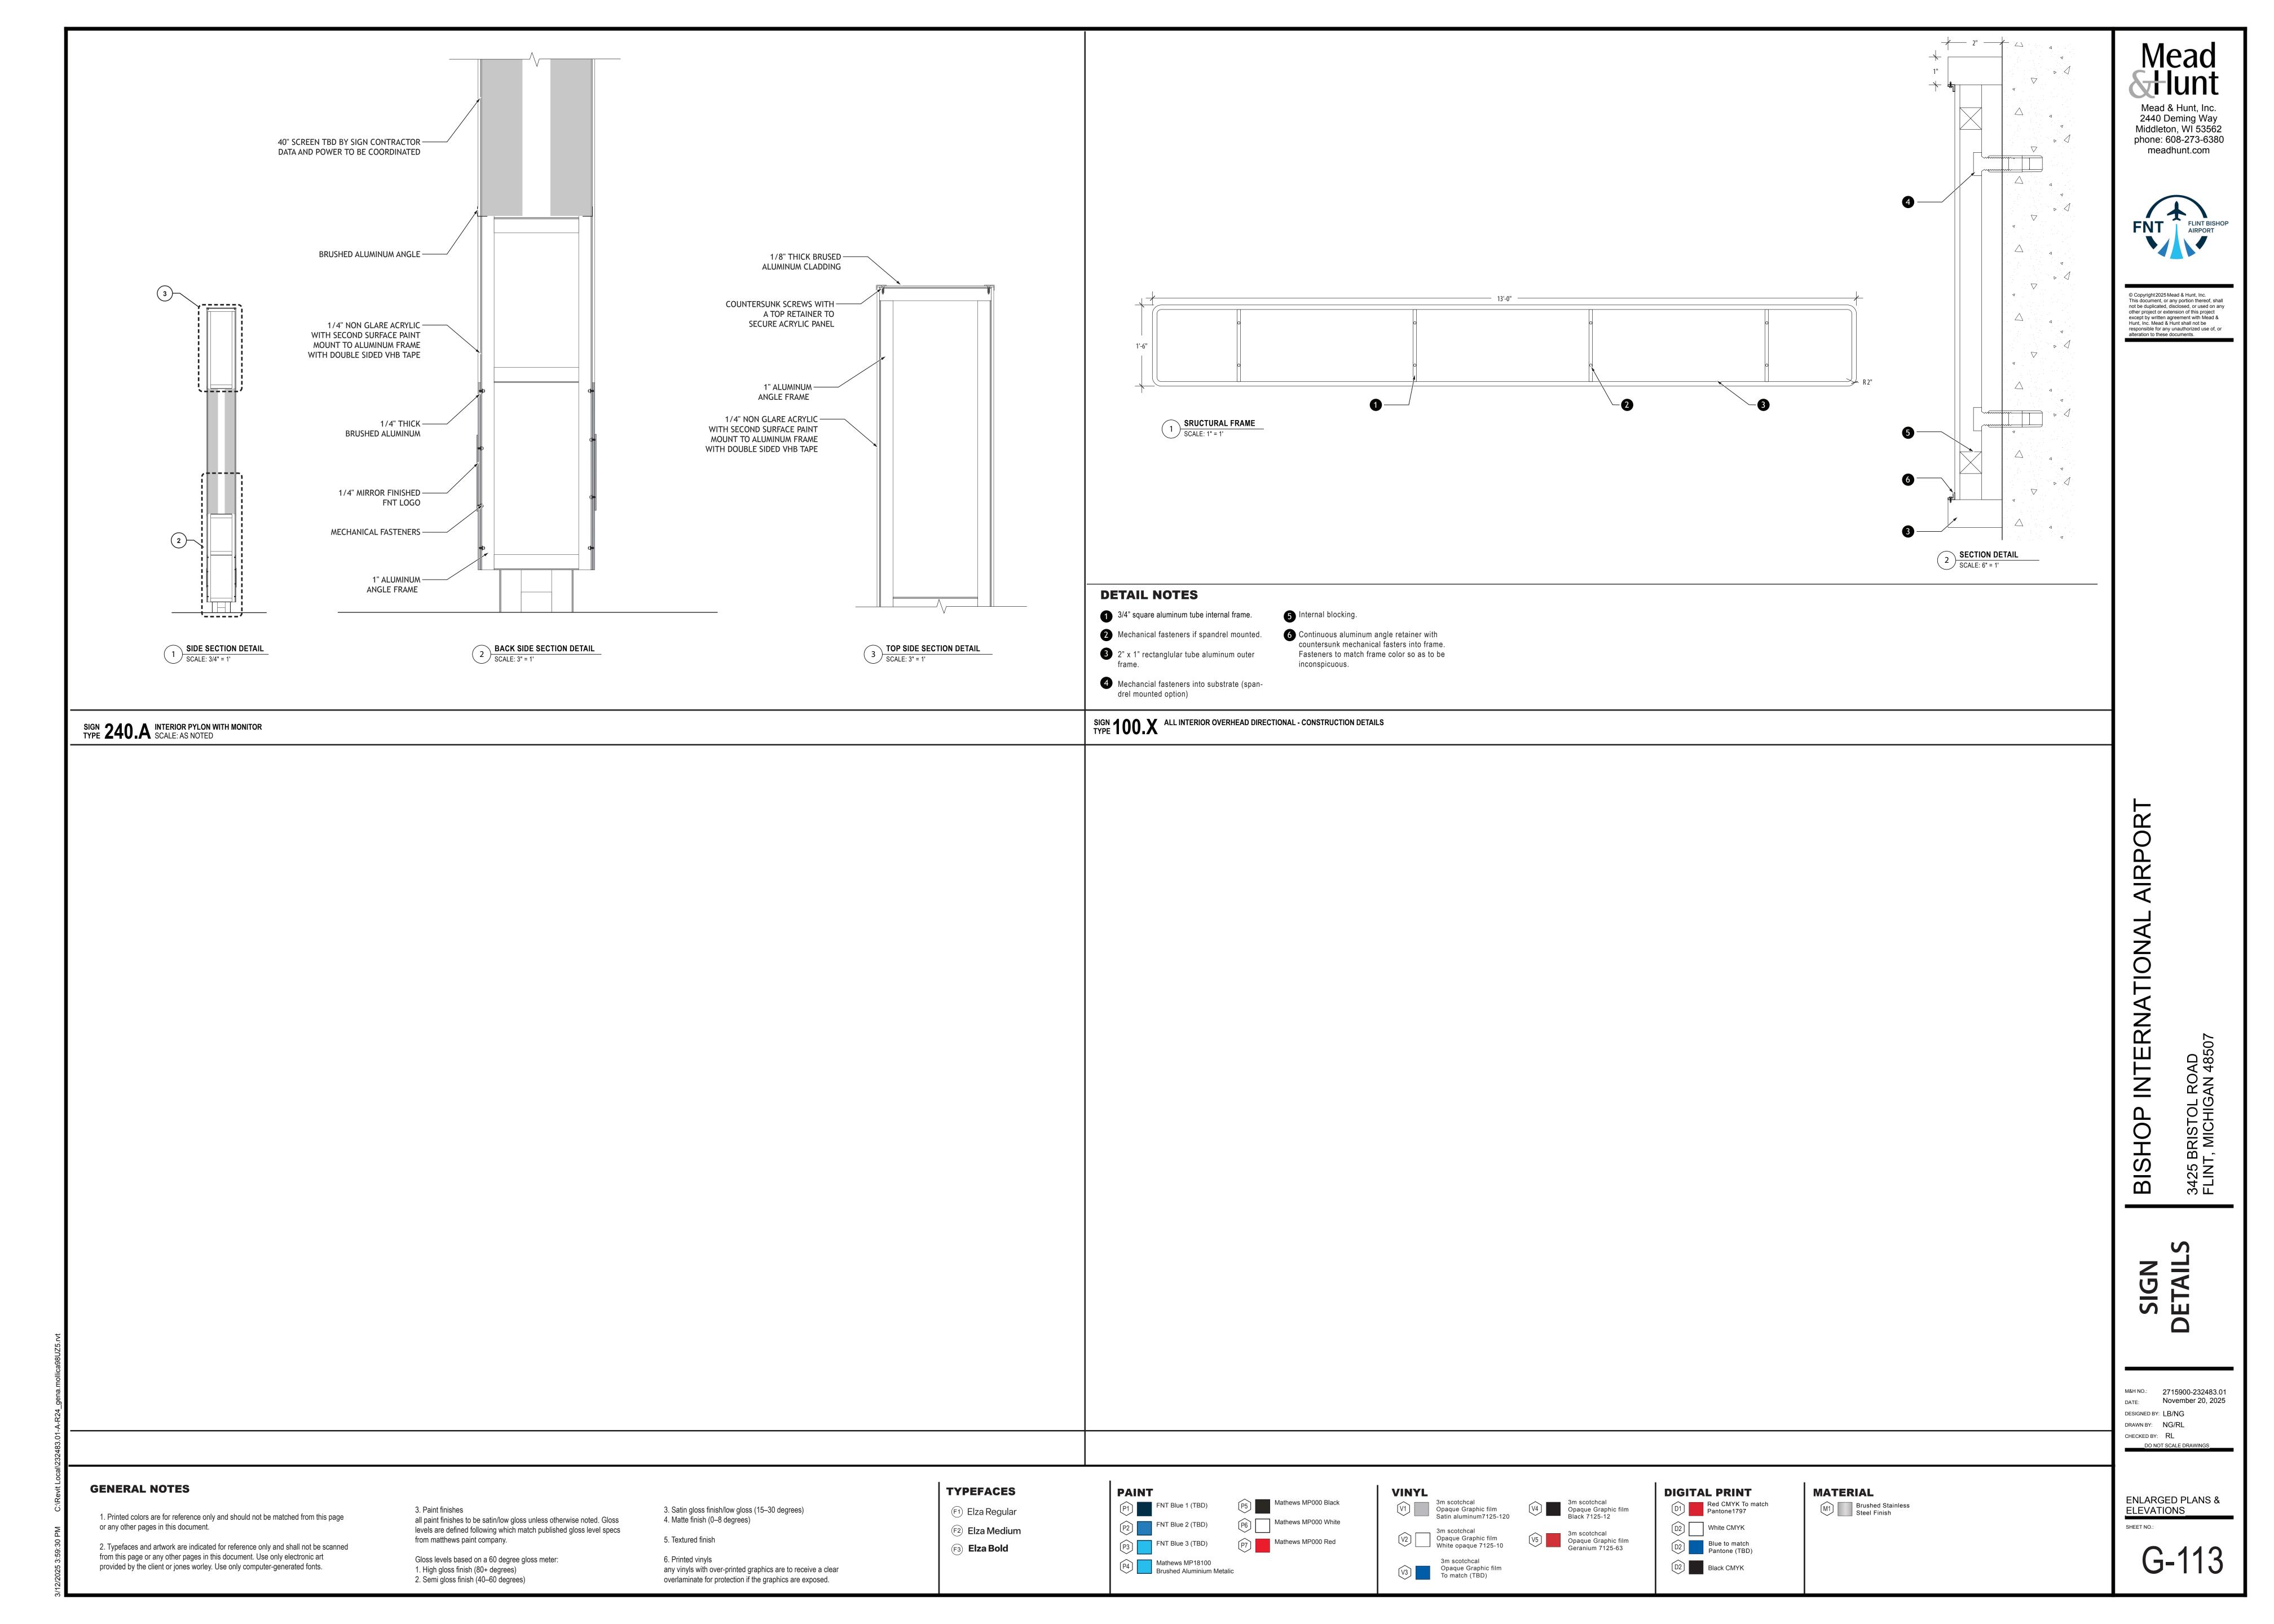

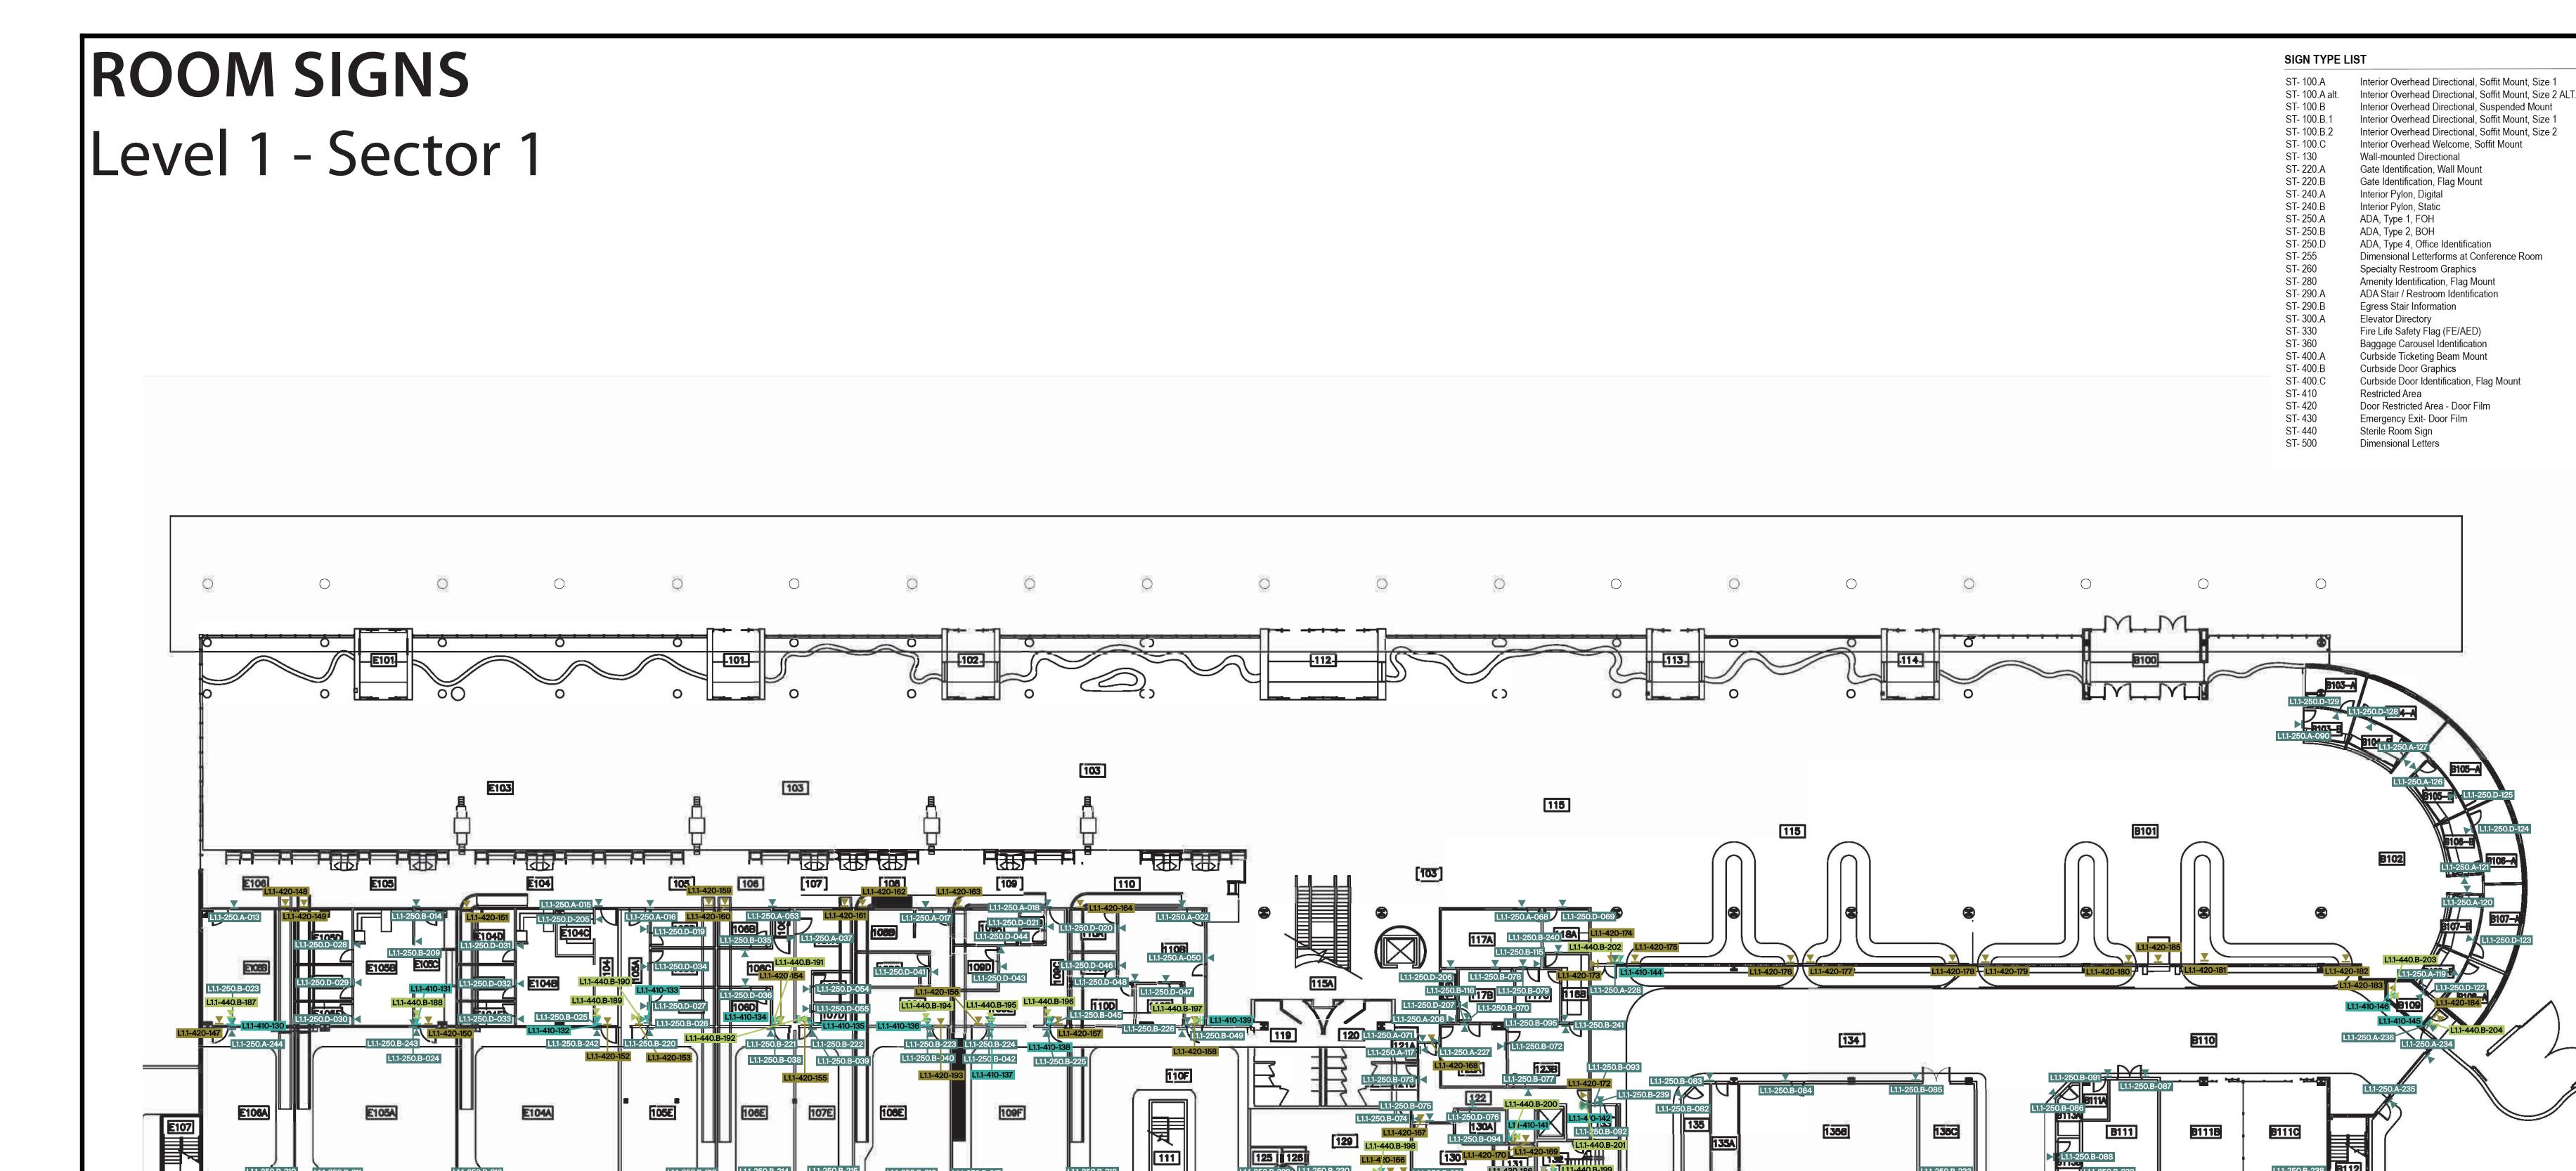

1 ROOM SIGNS Lev. 1- Sec. 1
SCALE: NTS

- L1.1-250.B-239

Mead & Hunt, Inc.

Mead & Hunt, Inc. 2440 Deming Way Middleton, WI 53562 phone: 608-273-6380 meadhunt.com



© Copyright 2025 Mead & Hunt, Inc.
This document, or any portion thereof, shall
not be duplicated, disclosed, or used on any
other project or extension of this project
except by written agreement with Mead &
Hunt, Inc. Mead & Hunt shall not be
responsible for any unauthorized use of, or
alteration to these documents.

HOP INTERNATIONAL AIRPORT

3425 BRISTOL ROAD

LOCATION PLAN FLOOR 1 SECTOR 1


M&H NO.: 2715900-232483.01
DATE: November 20, 2025
DESIGNED BY: LB/NG
DRAWN BY: NG/RL
CHECKED BY: RL

DO NOT SCALE DRAWINGS

ENLARGED PLANS & ELEVATIONS

ROOM SIGNS

Level 1 - Sector 2

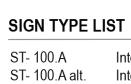

Interior Overhead Directional, Soffit Mount, Size 1 Interior Overhead Directional, Soffit Mount, Size 2 ALT. Interior Overhead Directional, Suspended Mount Interior Overhead Directional, Soffit Mount, Size 1 Interior Overhead Directional, Soffit Mount, Size 2 Interior Overhead Welcome, Soffit Mount


ST- 130 Wall-mounted Directional ST- 220.A Gate Identification, Wall Mount Gate Identification, Flag Mount Interior Pylon, Digital ST- 240.B Interior Pylon, Static

ADA, Type 1, FOH ST- 250.A ST- 250.B ADA, Type 2, BOH ADA, Type 4, Office Identification Dimensional Letterforms at Conference Room ST- 260 Specialty Restroom Graphics Amenity Identification, Flag Mount ST- 290.A ADA Stair / Restroom Identification Egress Stair Information ST- 300.A Elevator Directory ST- 330 Fire Life Safety Flag (FE/AED)

ST- 360 Baggage Carousel Identification ST- 400.A Curbside Ticketing Beam Mount Curbside Door Graphics ST- 400.C Door Restricted Area - Door Film

Sterile Room Sign ST- 500 Dimensional Letters

Curbside Door Identification, Flag Mount Emergency Exit- Door Film

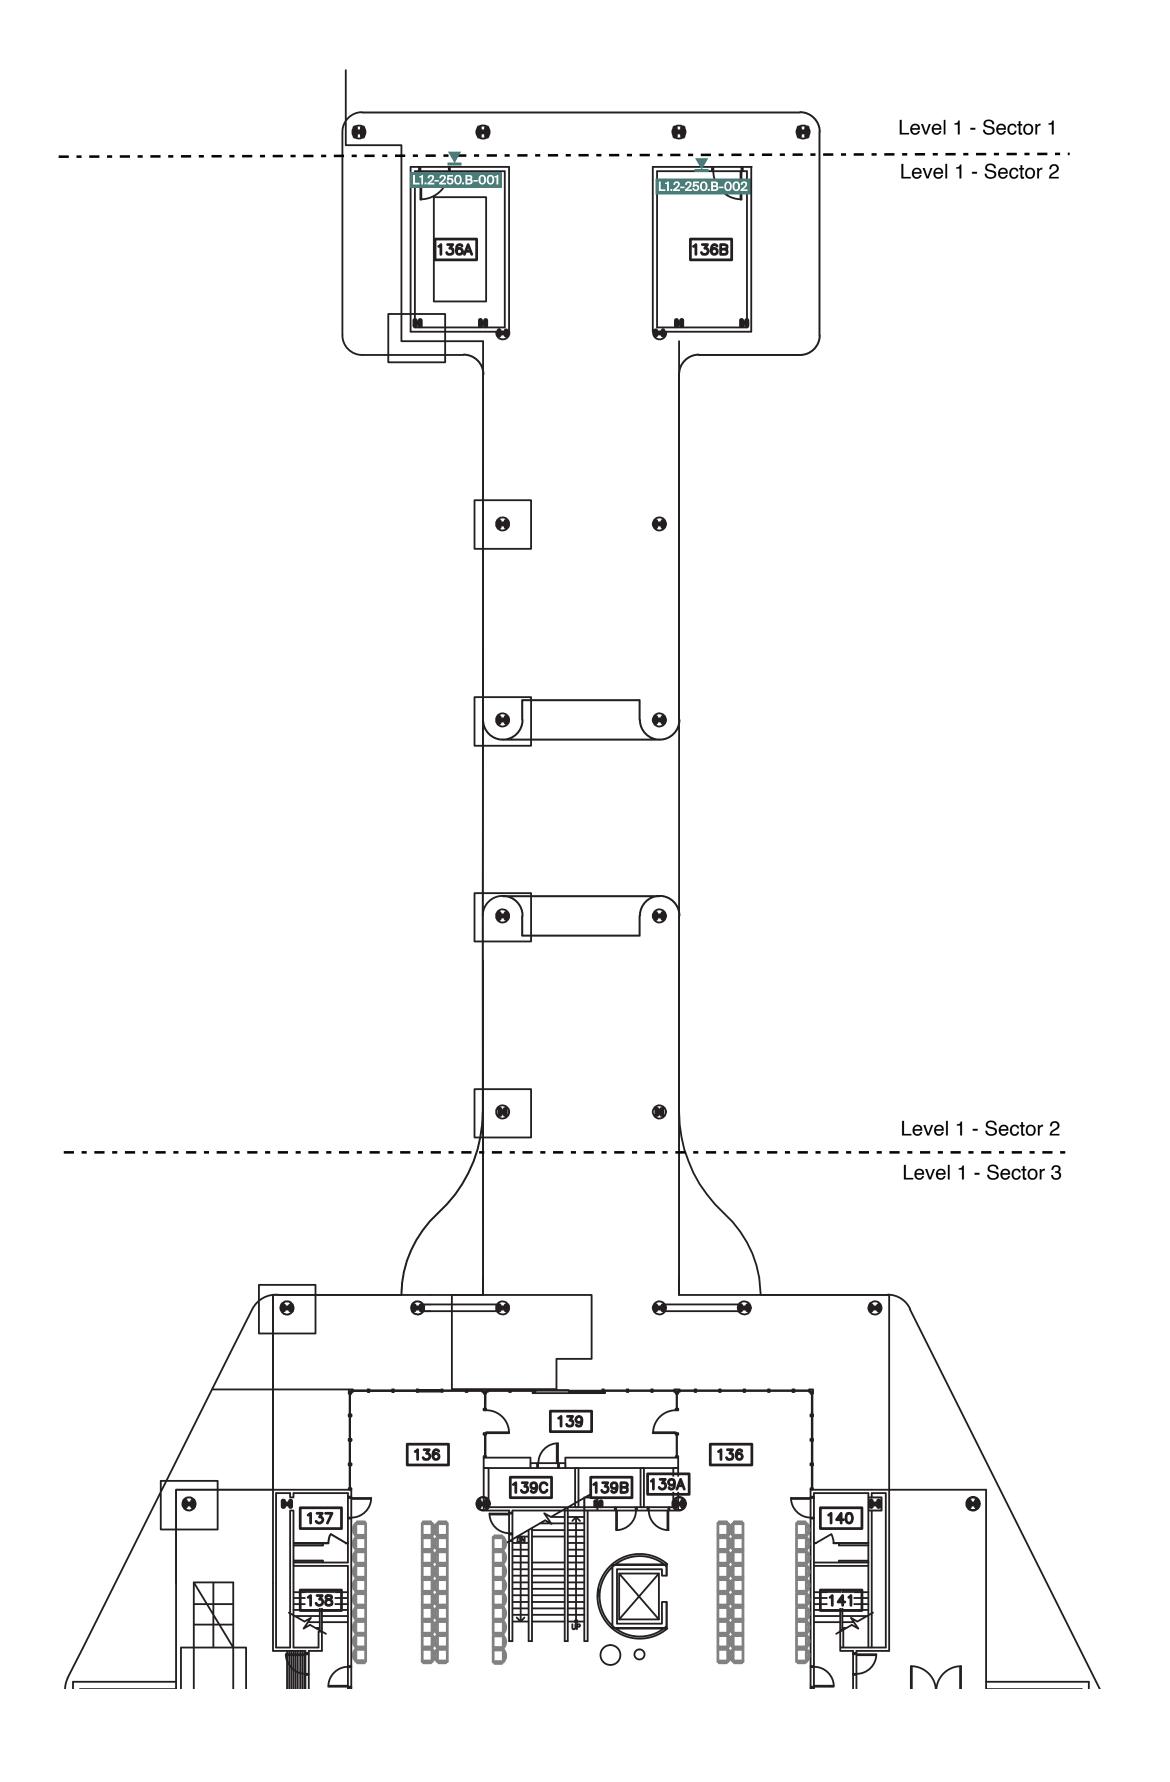

ROOM SIGNS Lev. 1- Sec. 2 SCALE: NTS

-POWER REQUIRED -DATA REQUIRED 00-00-001 NUMBER SIDE A SIDE B

Mead & Hunt, Inc.

2440 Deming Way Middleton, WI 53562 phone: 608-273-6380 meadhunt.com



© Copyright 2025 Mead & Hunt, Inc.
This document, or any portion thereof, shall
not be duplicated, disclosed, or used on any
other project or extension of this project except by written agreement with Mead & Hunt, Inc. Mead & Hunt shall not be responsible for any unauthorized use of, or alteration to these documents.

DESIGNED BY: LB/NG DRAWN BY: NG/RL CHECKED BY: RL ___DO NOT SCALE DRAWINGS_

ENLARGED PLANS & ELEVATIONS

Elevator Directory

ST- 300.A

ST- 330

ST- 360

ST- 400.A

ST- 400.C

© Copyright 2025 Mead & Hunt, Inc.
This document, or any portion thereof, shall
not be duplicated, disclosed, or used on any
other project or extension of this project except by written agreement with Mead & Hunt, Inc. Mead & Hunt shall not be

Mead & Hunt, Inc.


2440 Deming Way

Middleton, WI 53562

phone: 608-273-6380

meadhunt.com

Fire Life Safety Flag (FE/AED) Baggage Carousel Identification Curbside Ticketing Beam Mount Curbside Door Graphics Curbside Door Identification, Flag Mount Door Restricted Area - Door Film responsible for any unauthorized use of, or alteration to these documents. Emergency Exit- Door Film Sterile Room Sign

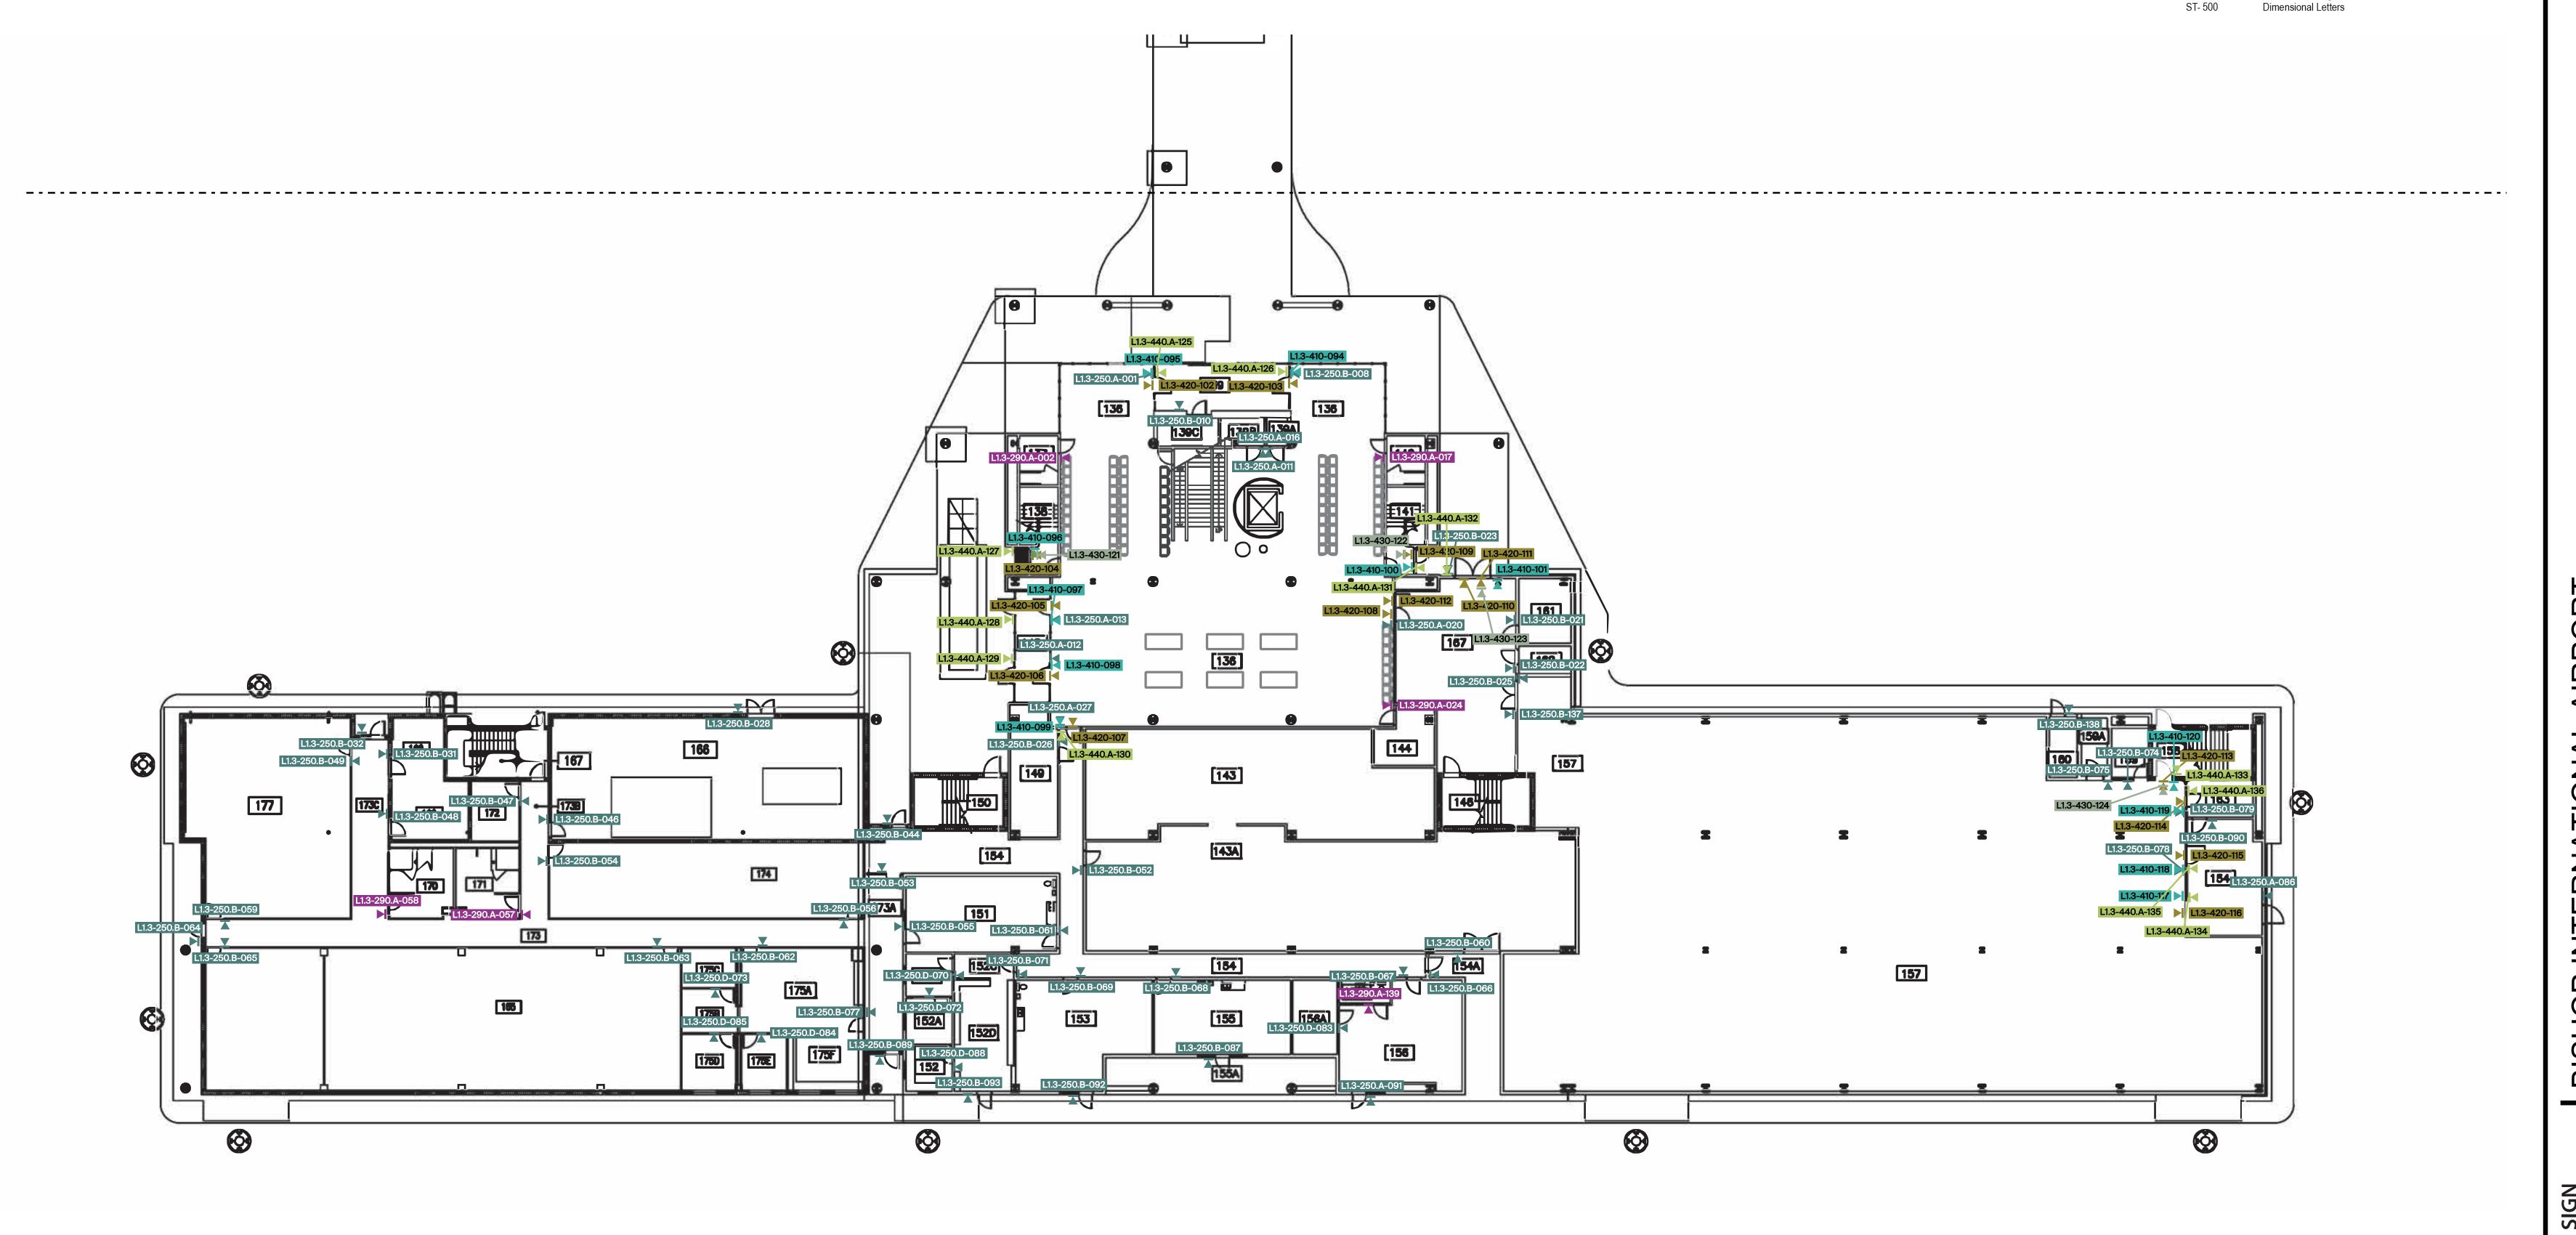

-POWER REQUIRED -DATA REQUIRED 00-00-001 NUMBER SIDE A SIDE B

ROOM SIGNS Lev. 1- Sec. 3 SCALE: NTS

DESIGNED BY: LB/NG DRAWN BY: NG/RL CHECKED BY: RL DO NOT SCALE DRAWINGS

ENLARGED PLANS & ELEVATIONS

Mead & Hunt, Inc.

Mead & Hunt, Inc. 2440 Deming Way Middleton, WI 53562 phone: 608-273-6380 meadhunt.com



© Copyright 2025 Mead & Hunt, Inc.
This document, or any portion thereof, shall
not be duplicated, disclosed, or used on any
other project or extension of this project
except by written agreement with Mead &
Hunt, Inc. Mead & Hunt shall not be
responsible for any unauthorized use of, or
alteration to these documents.

ration to these documents.

HOP INTERNATIONAL AIRPORT

3425 BRISTOL ROA FLINT, MICHIGAN 4

LOCATION PLAN FLOOR 2 SECTOR 1

ENLARGED PLANS & ELEVATIONS

SHEET NO.:

Mead & Hunt Inc.

Mead & Hunt, Inc. 2440 Deming Way Middleton, WI 53562 phone: 608-273-6380 meadhunt.com



© Copyright 2025 Mead & Hunt, Inc.
This document, or any portion thereof, shall not be duplicated, disclosed, or used on any other project or extension of this project except by written agreement with Mead & Hunt, Inc. Mead & Hunt shall not be responsible for any unauthorized use of, or alteration to these documents.


HOP INTERNATIONAL AIRPORT

3425 BRISTOL ROA FLINT, MICHIGAN 4

No.: 2715900-232483 November 20, 20

M&H NO.: 2715900-232483.01
DATE: November 20, 2025
DESIGNED BY: LB/NG
DRAWN BY: NG/RL
CHECKED BY: RL
DO NOT SCALE DRAWINGS

ENLARGED PLANS & ELEVATIONS

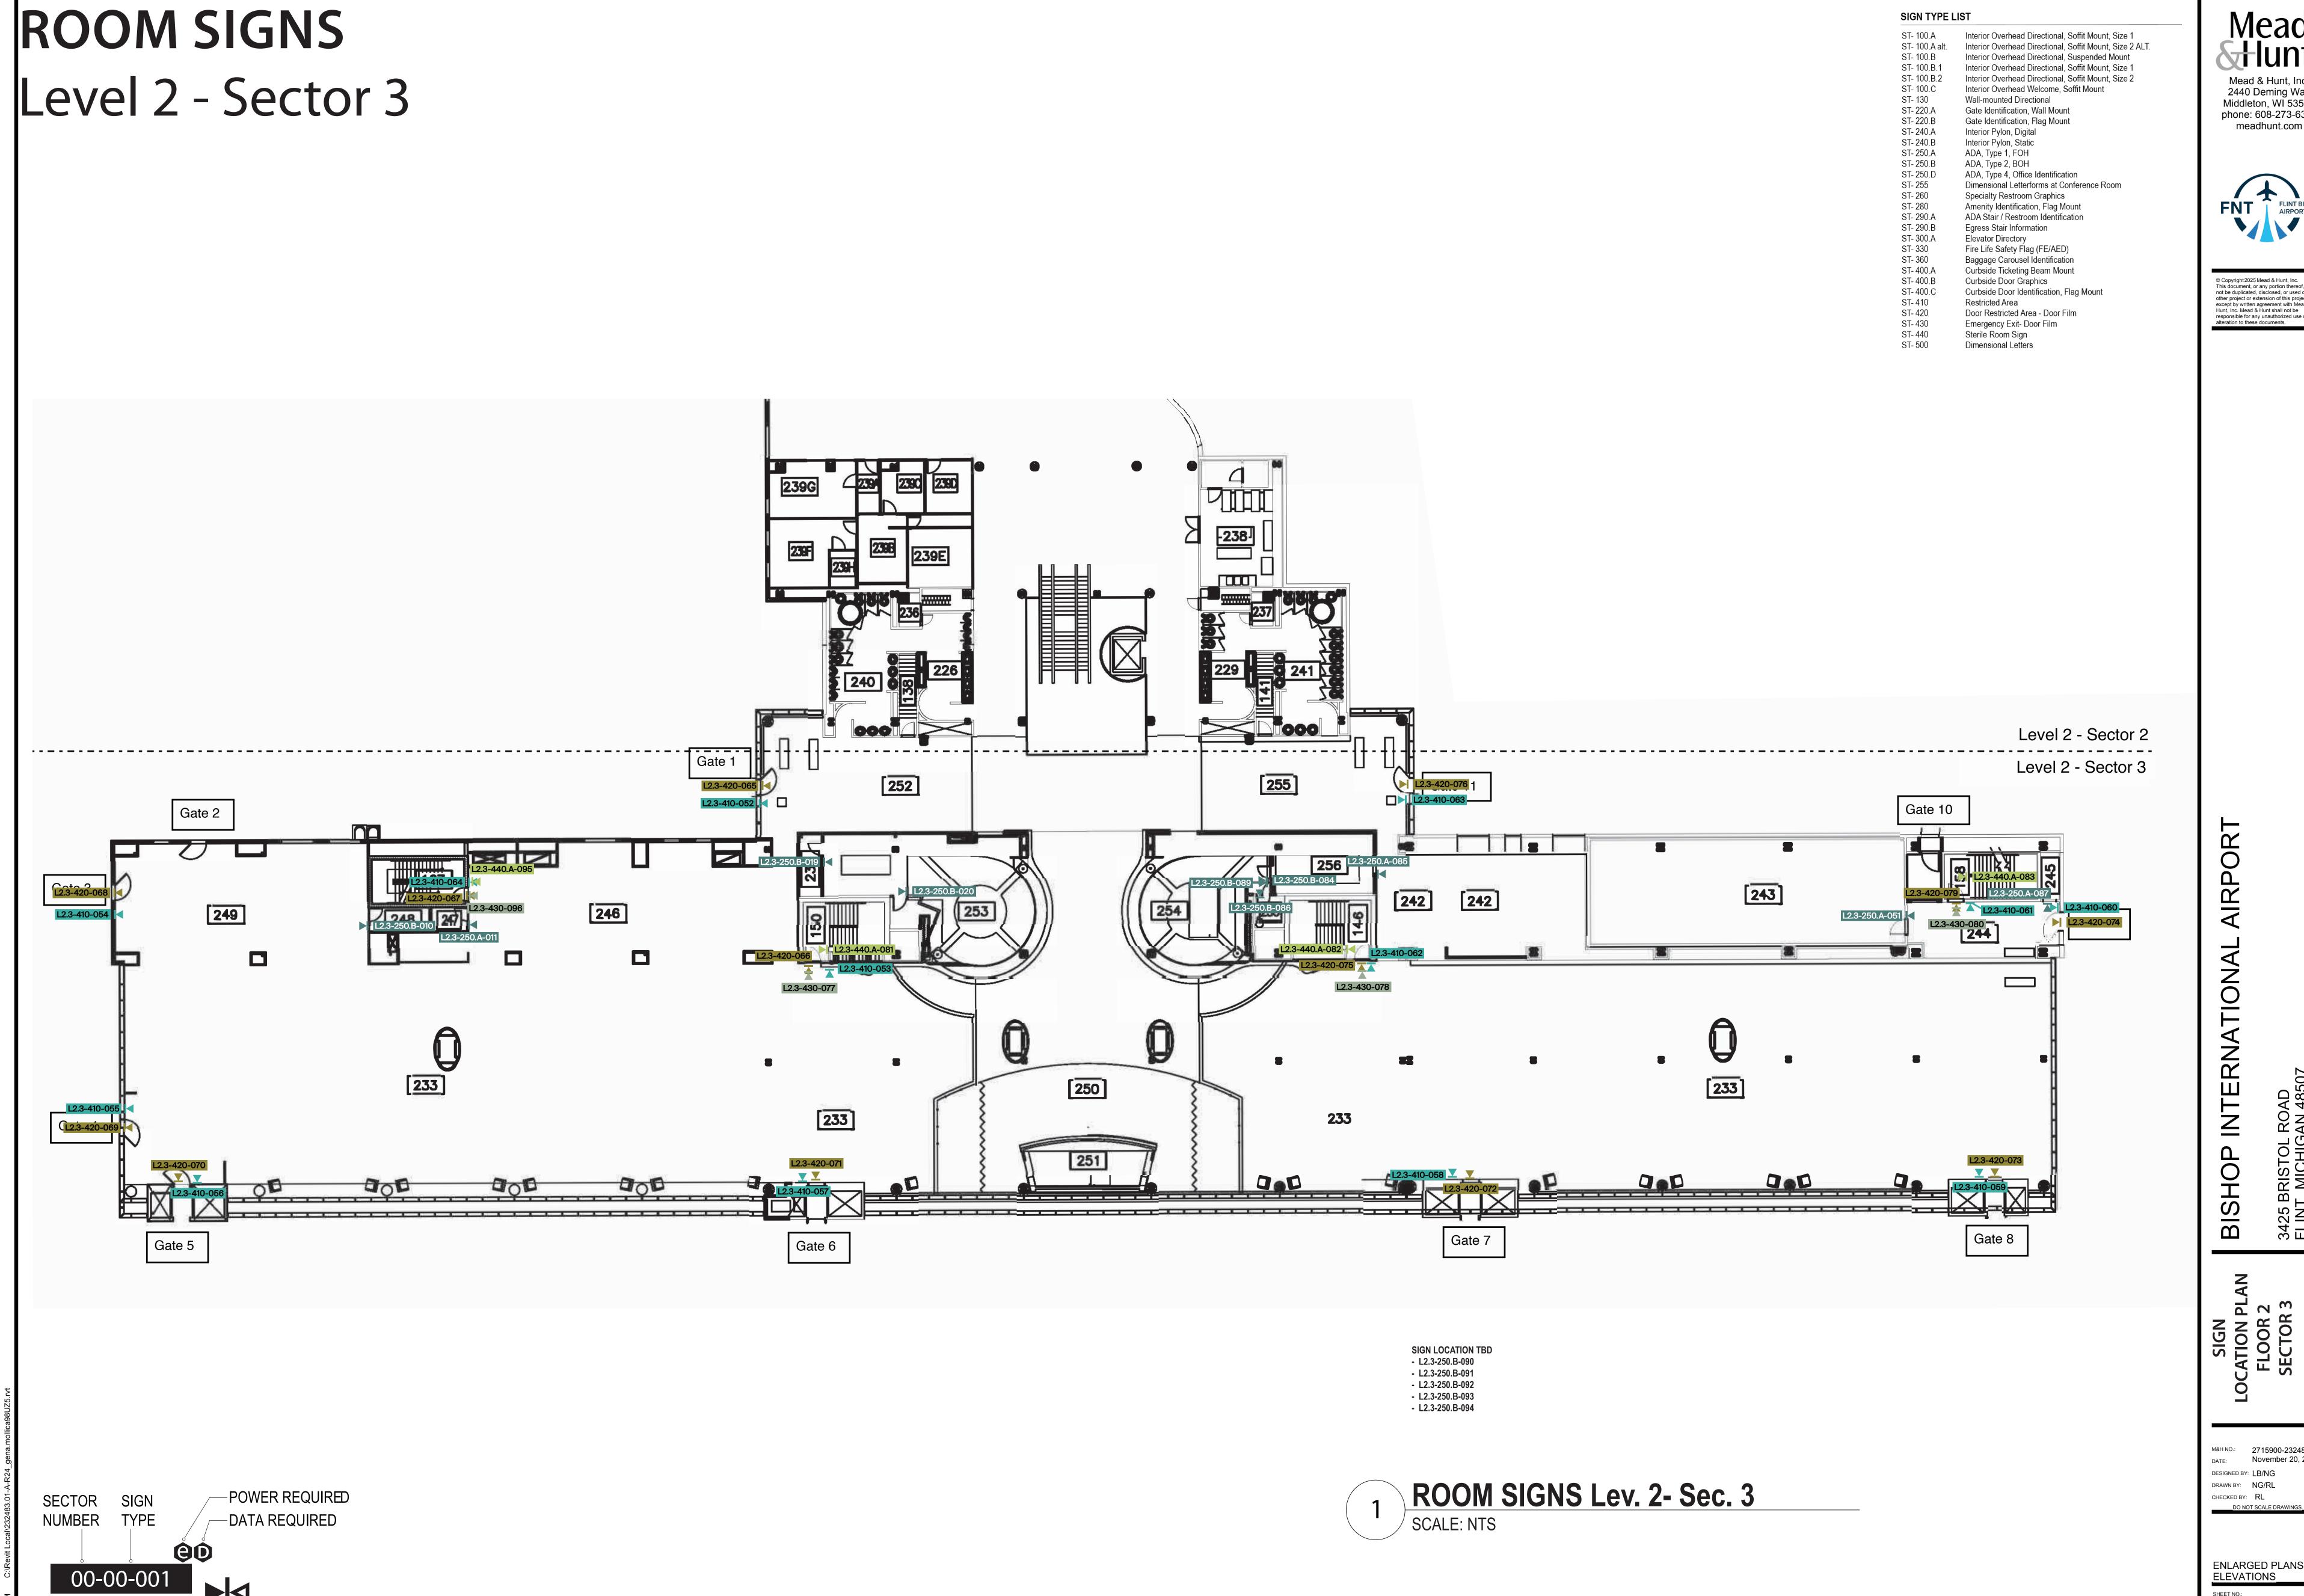

Mead

SIGN TYPE LIST

Mead & Hunt, Inc. 2440 Deming Way Middleton, WI 53562 phone: 608-273-6380 meadhunt.com



© Copyright 2025 Mead & Hunt, Inc.
This document, or any portion thereof, shall
not be duplicated, disclosed, or used on any
other project or extension of this project except by written agreement with Mead & Hunt, Inc. Mead & Hunt shall not be responsible for any unauthorized use of, or alteration to these documents.

DESIGNED BY: LB/NG DRAWN BY: NG/RL CHECKED BY: RL

ENLARGED PLANS & ELEVATIONS



-POWER REQUIRED


-DATA REQUIRED

00-00-001

NUMBER SIDE A SIDE B

Interior Overhead Directional, Soffit Mount, Size 1 Interior Overhead Directional, Soffit Mount, Size 2 ALT. Interior Overhead Directional, Suspended Mount Interior Overhead Directional, Soffit Mount, Size 1 Interior Overhead Directional, Soffit Mount, Size 2 Interior Overhead Welcome, Soffit Mount Wall-mounted Directional Gate Identification, Wall Mount Gate Identification, Flag Mount Interior Pylon, Digital Interior Pylon, Static ADA, Type 1, FOH ST- 250.A ST- 250.B ADA, Type 2, BOH ADA, Type 4, Office Identification Dimensional Letterforms at Conference Room Specialty Restroom Graphics Amenity Identification, Flag Mount ADA Stair / Restroom Identification Egress Stair Information ST- 300.A Elevator Directory Fire Life Safety Flag (FE/AED) Baggage Carousel Identification Curbside Ticketing Beam Mount Curbside Door Graphics Curbside Door Identification, Flag Mount Restricted Area Door Restricted Area - Door Film Emergency Exit- Door Film Sterile Room Sign ST- 500 Dimensional Letters

SIGN TYPE LIST

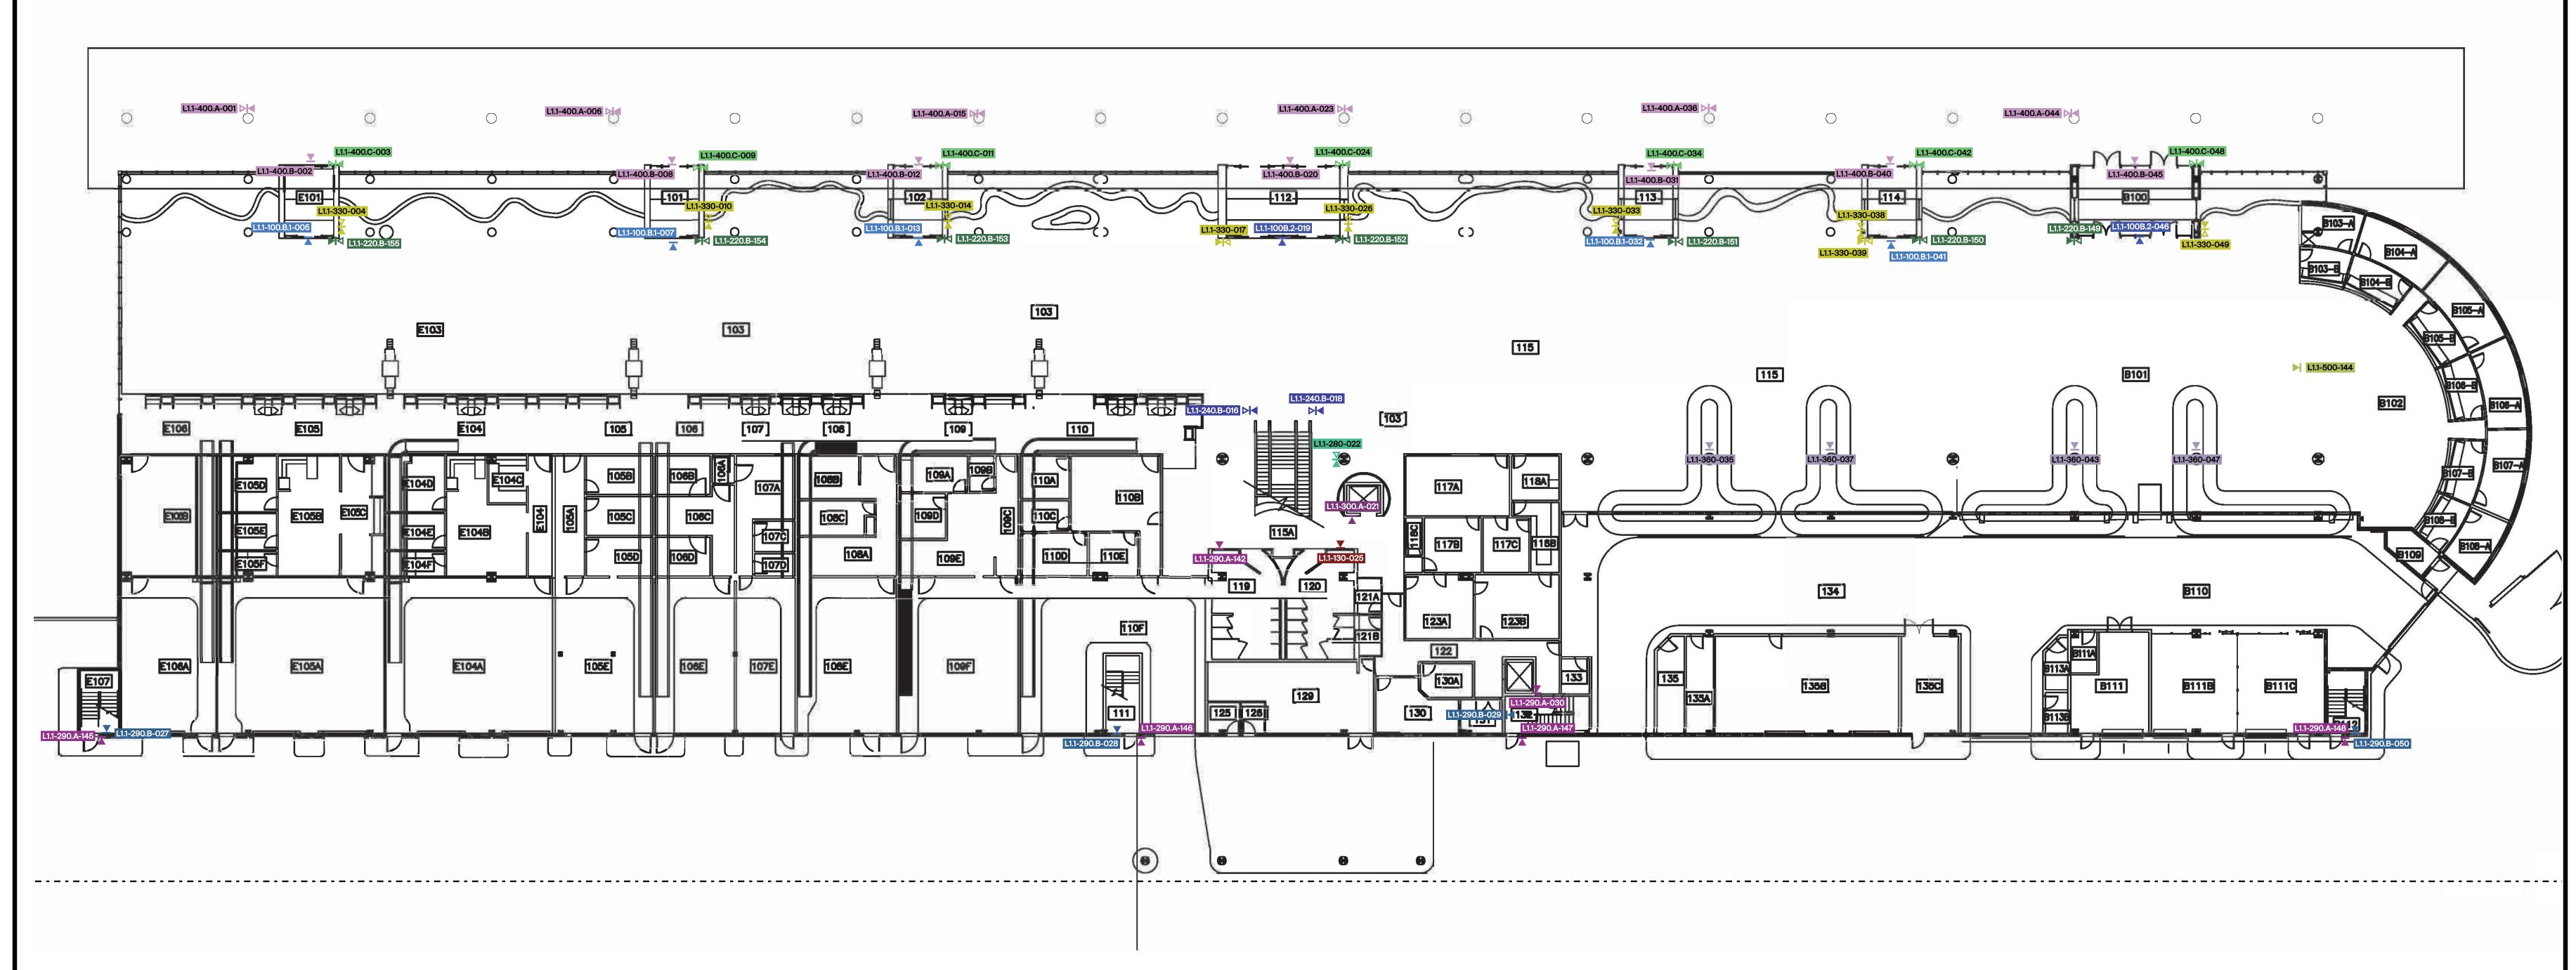

1 WAYFINDING SIGNS Lev. 1- Sec. 1
SCALE: NTS

Mead & Hunt, Inc. 2440 Deming Way Middleton, WI 53562 phone: 608-273-6380

meadhunt.com

FNT FLINT BISHOP AIRPORT

© Copyright 2025 Mead & Hunt, Inc.
This document, or any portion thereof, shall not be duplicated, disclosed, or used on any other project or extension of this project except by written agreement with Mead & Hunt, Inc. Mead & Hunt shall not be responsible for any unauthorized use of, or alteration to these documents.

BISHOP INTERNATIONAL AIRPORT

3425 BRISTOL RO

No: 2715900-232483

DATE: November 20, 202


DESIGNED BY: LB/NG

DRAWN BY: NG/RL

CHECKED BY: RL

DO NOT SCALE DRAWINGS

ENLARGED PLANS & ELEVATIONS

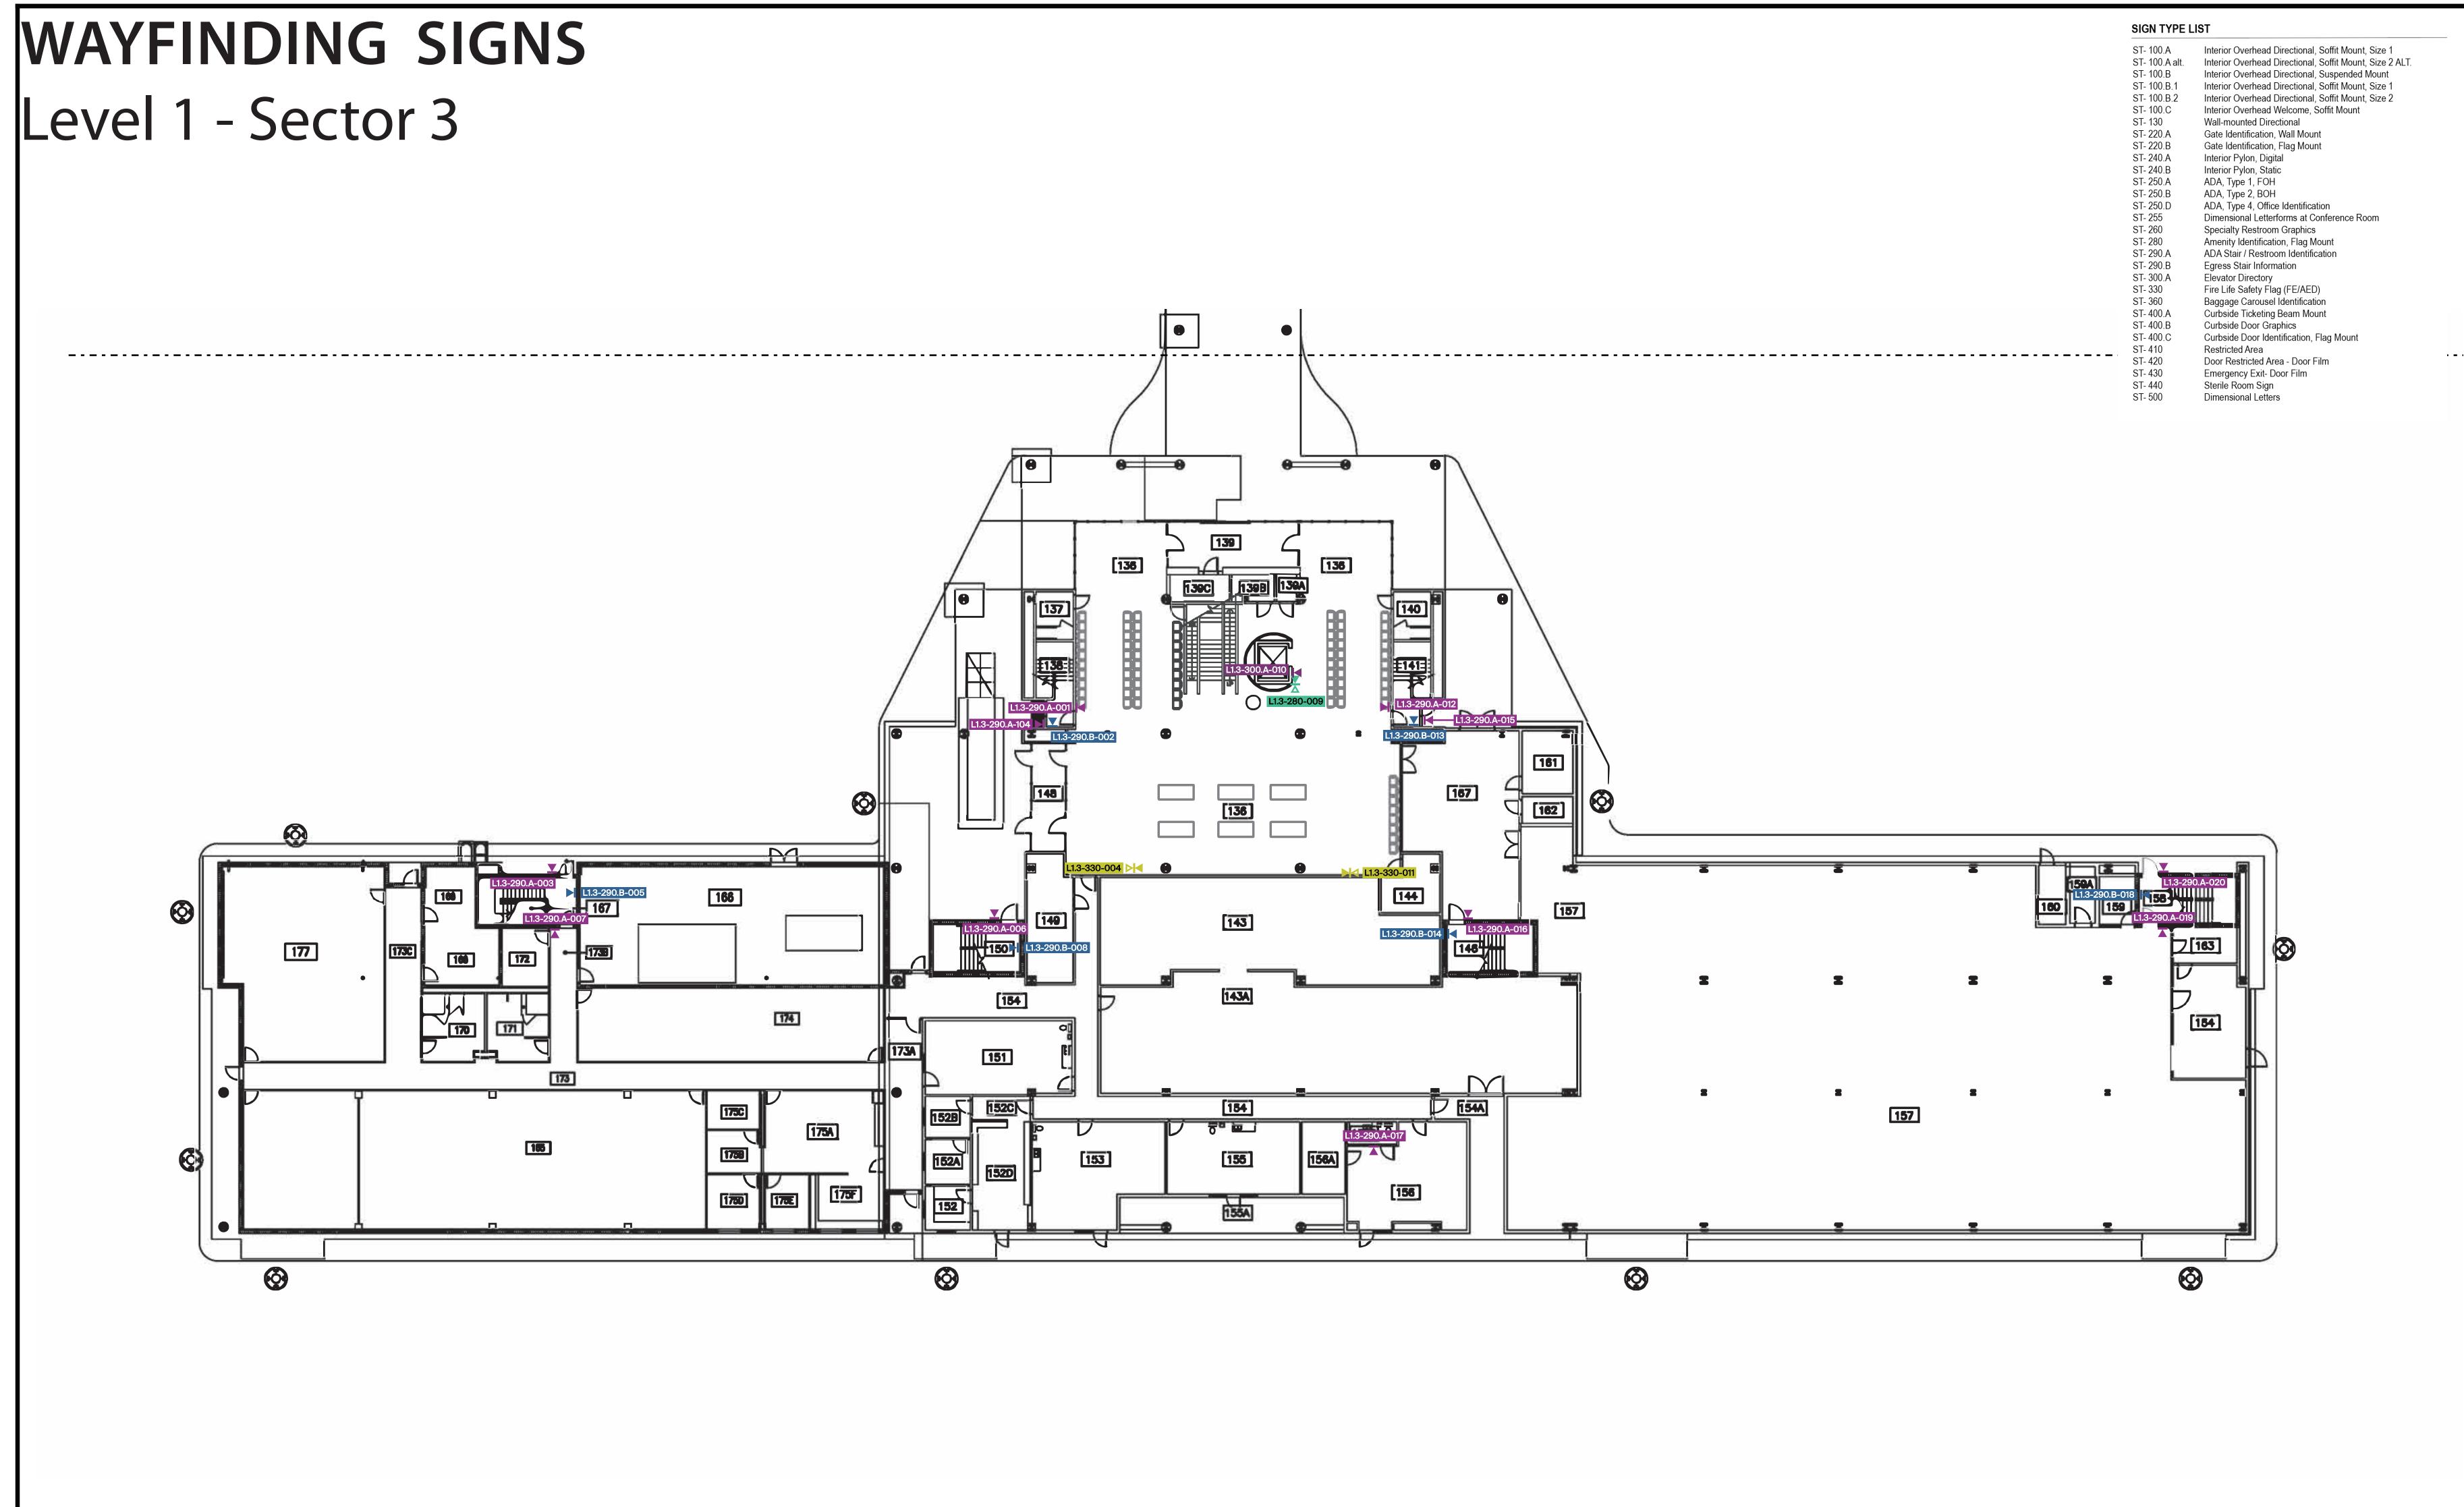

1 WAYFINDING SIGNS Lev. 1- Sec. 3
SCALE: NTS

Mead & Hunt, Inc.

Mead & Hunt, Inc. 2440 Deming Way Middleton, WI 53562 phone: 608-273-6380 meadhunt.com



© Copyright 2025 Mead & Hunt, Inc.
This document, or any portion thereof, shall not be duplicated, disclosed, or used on any other project or extension of this project except by written agreement with Mead & Hunt, Inc. Mead & Hunt shall not be responsible for any unauthorized use of, or alteration to these documents.

IOP INTERNATIONAL AIRPORT

3425 BRISTOL ROAD FLINT MICHIGAN 48507

LOCATION PLAN FLOOR 1 SECTOR 3

ENLARGED PLANS & ELEVATIONS_


G-121

SIGN NUMBER SIDE AS IDE B

00-00-001

-POWER REQUIRED

-DATA REQUIRED

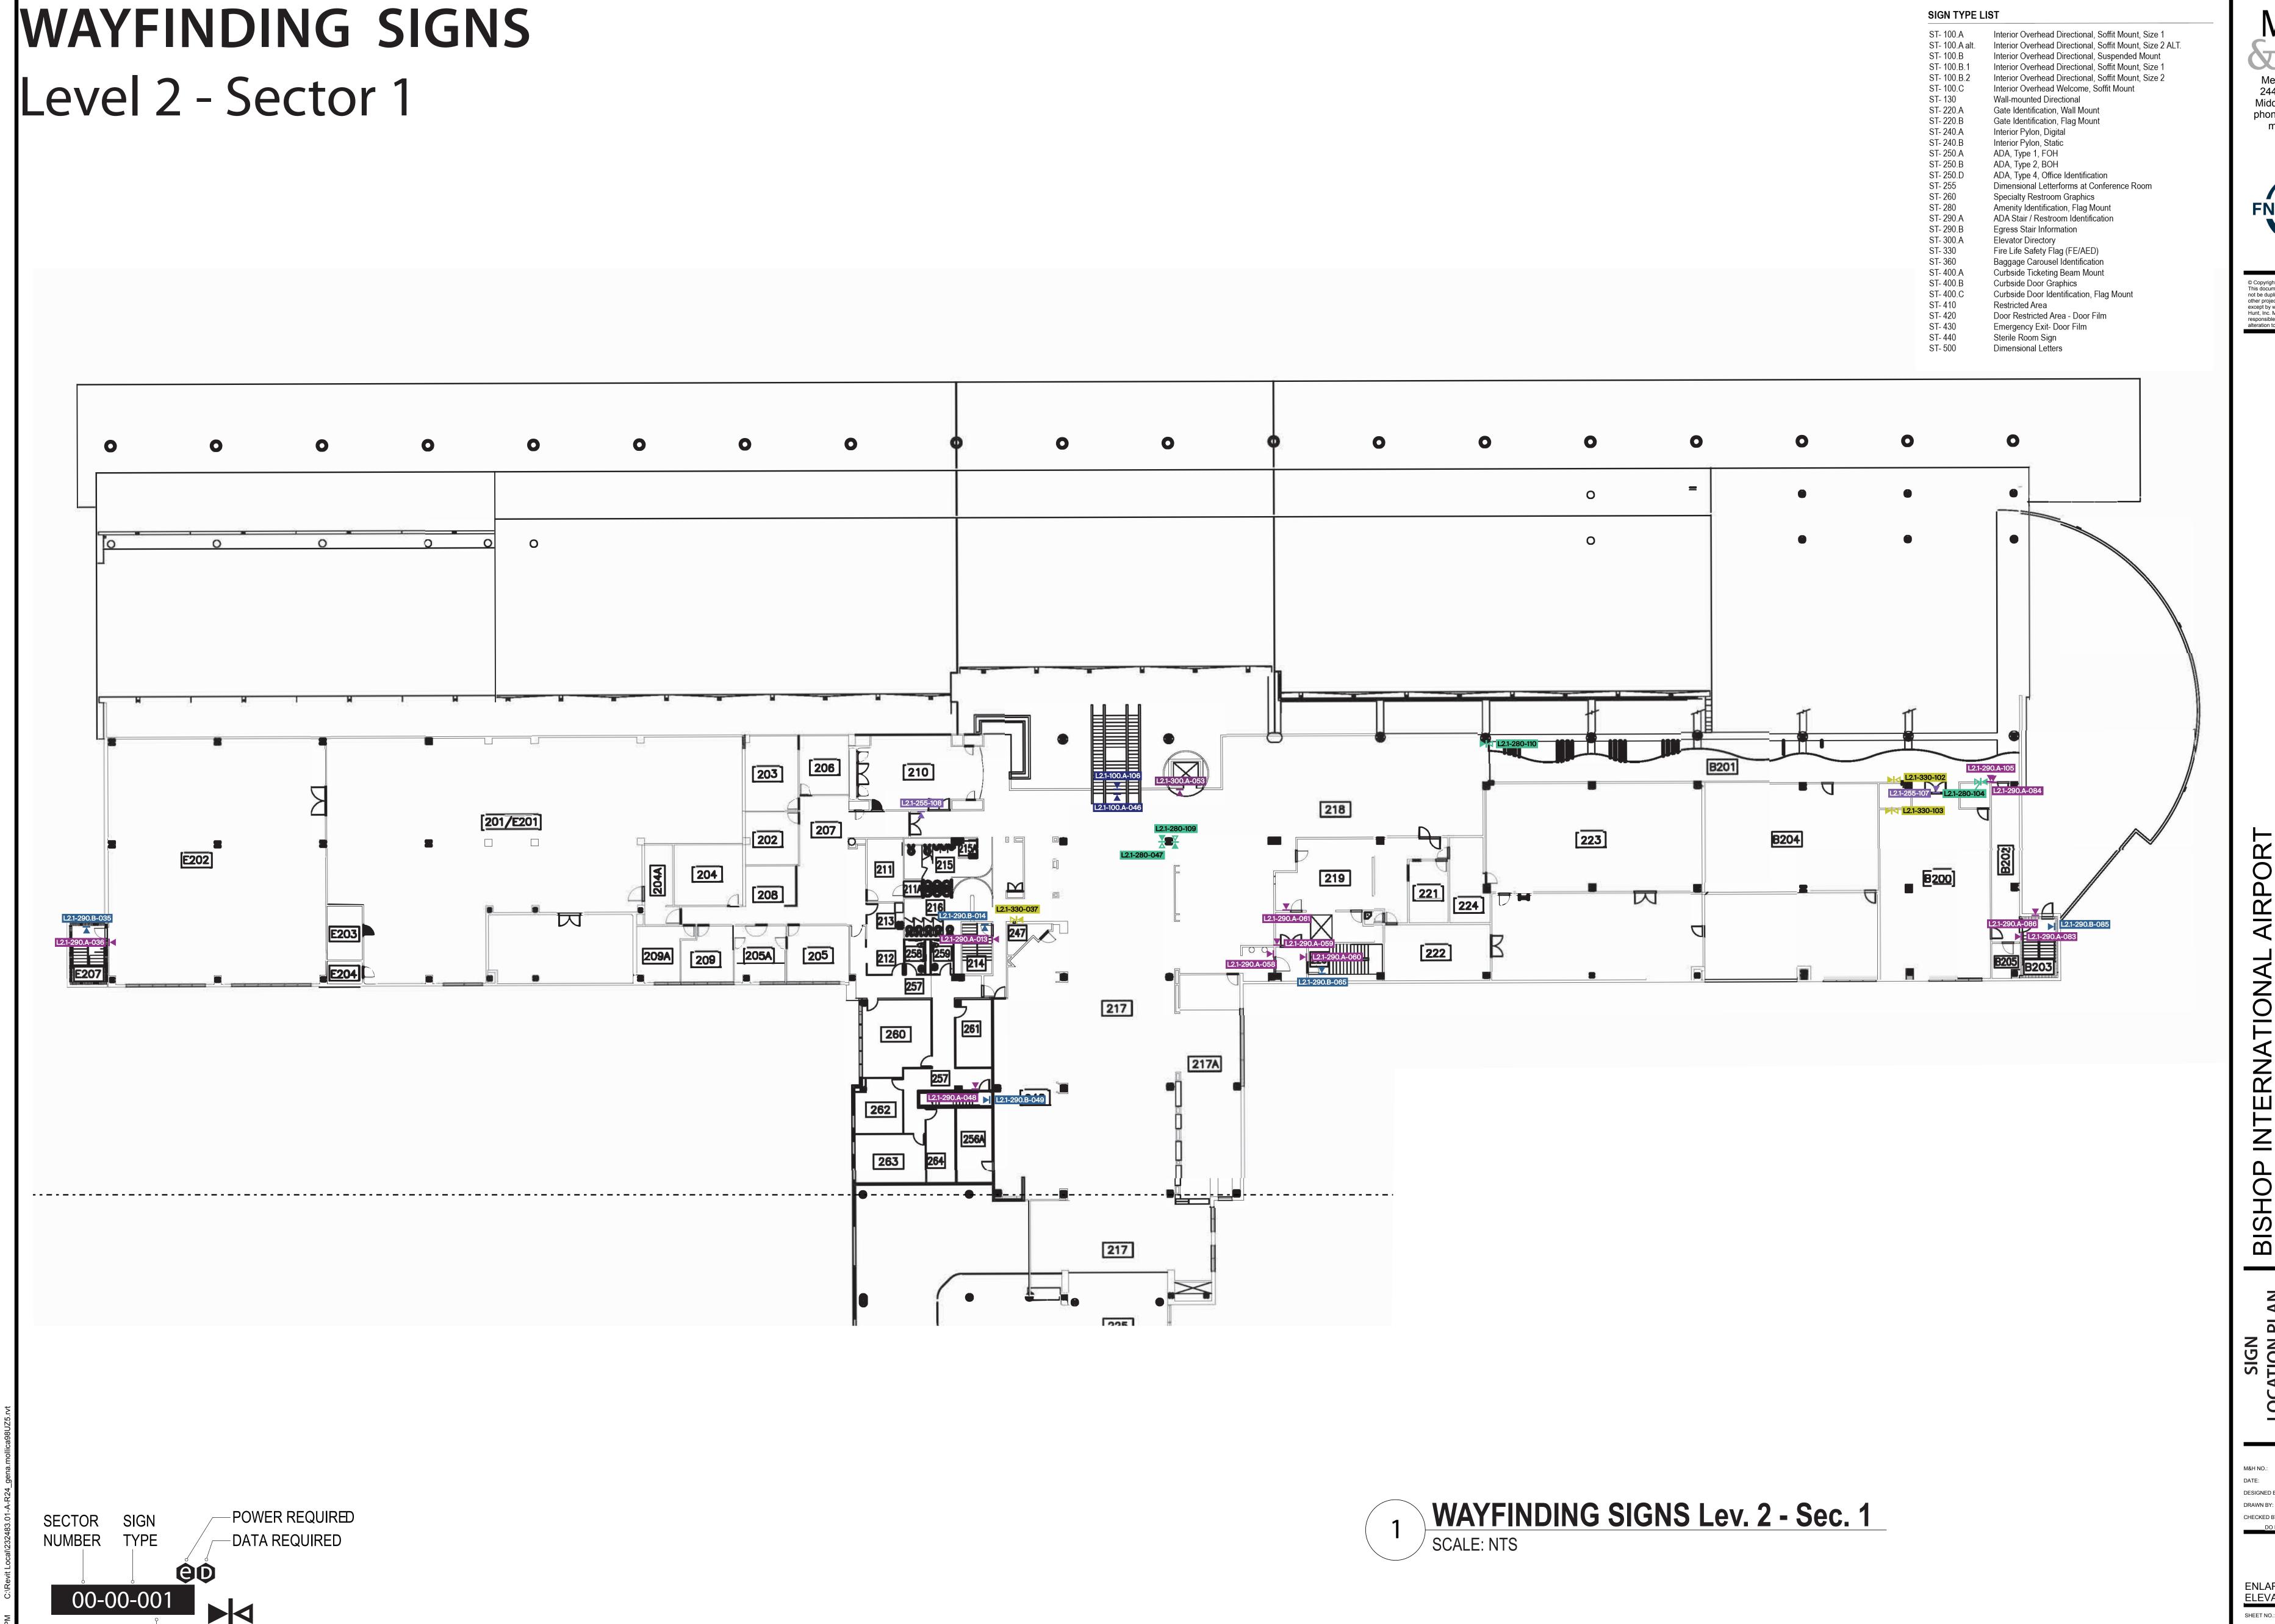


Mead & Hunt, Inc. 2440 Deming Way Middleton, WI 53562 phone: 608-273-6380 meadhunt.com



© Copyright 2025 Mead & Hunt, Inc.
This document, or any portion thereof, shall
not be duplicated, disclosed, or used on any
other project or extension of this project except by written agreement with Mead & Hunt, Inc. Mead & Hunt shall not be responsible for any unauthorized use of, or alteration to these documents.

DESIGNED BY: LB/NG DRAWN BY: NG/RL CHECKED BY: RL

ENLARGED PLANS & ELEVATIONS

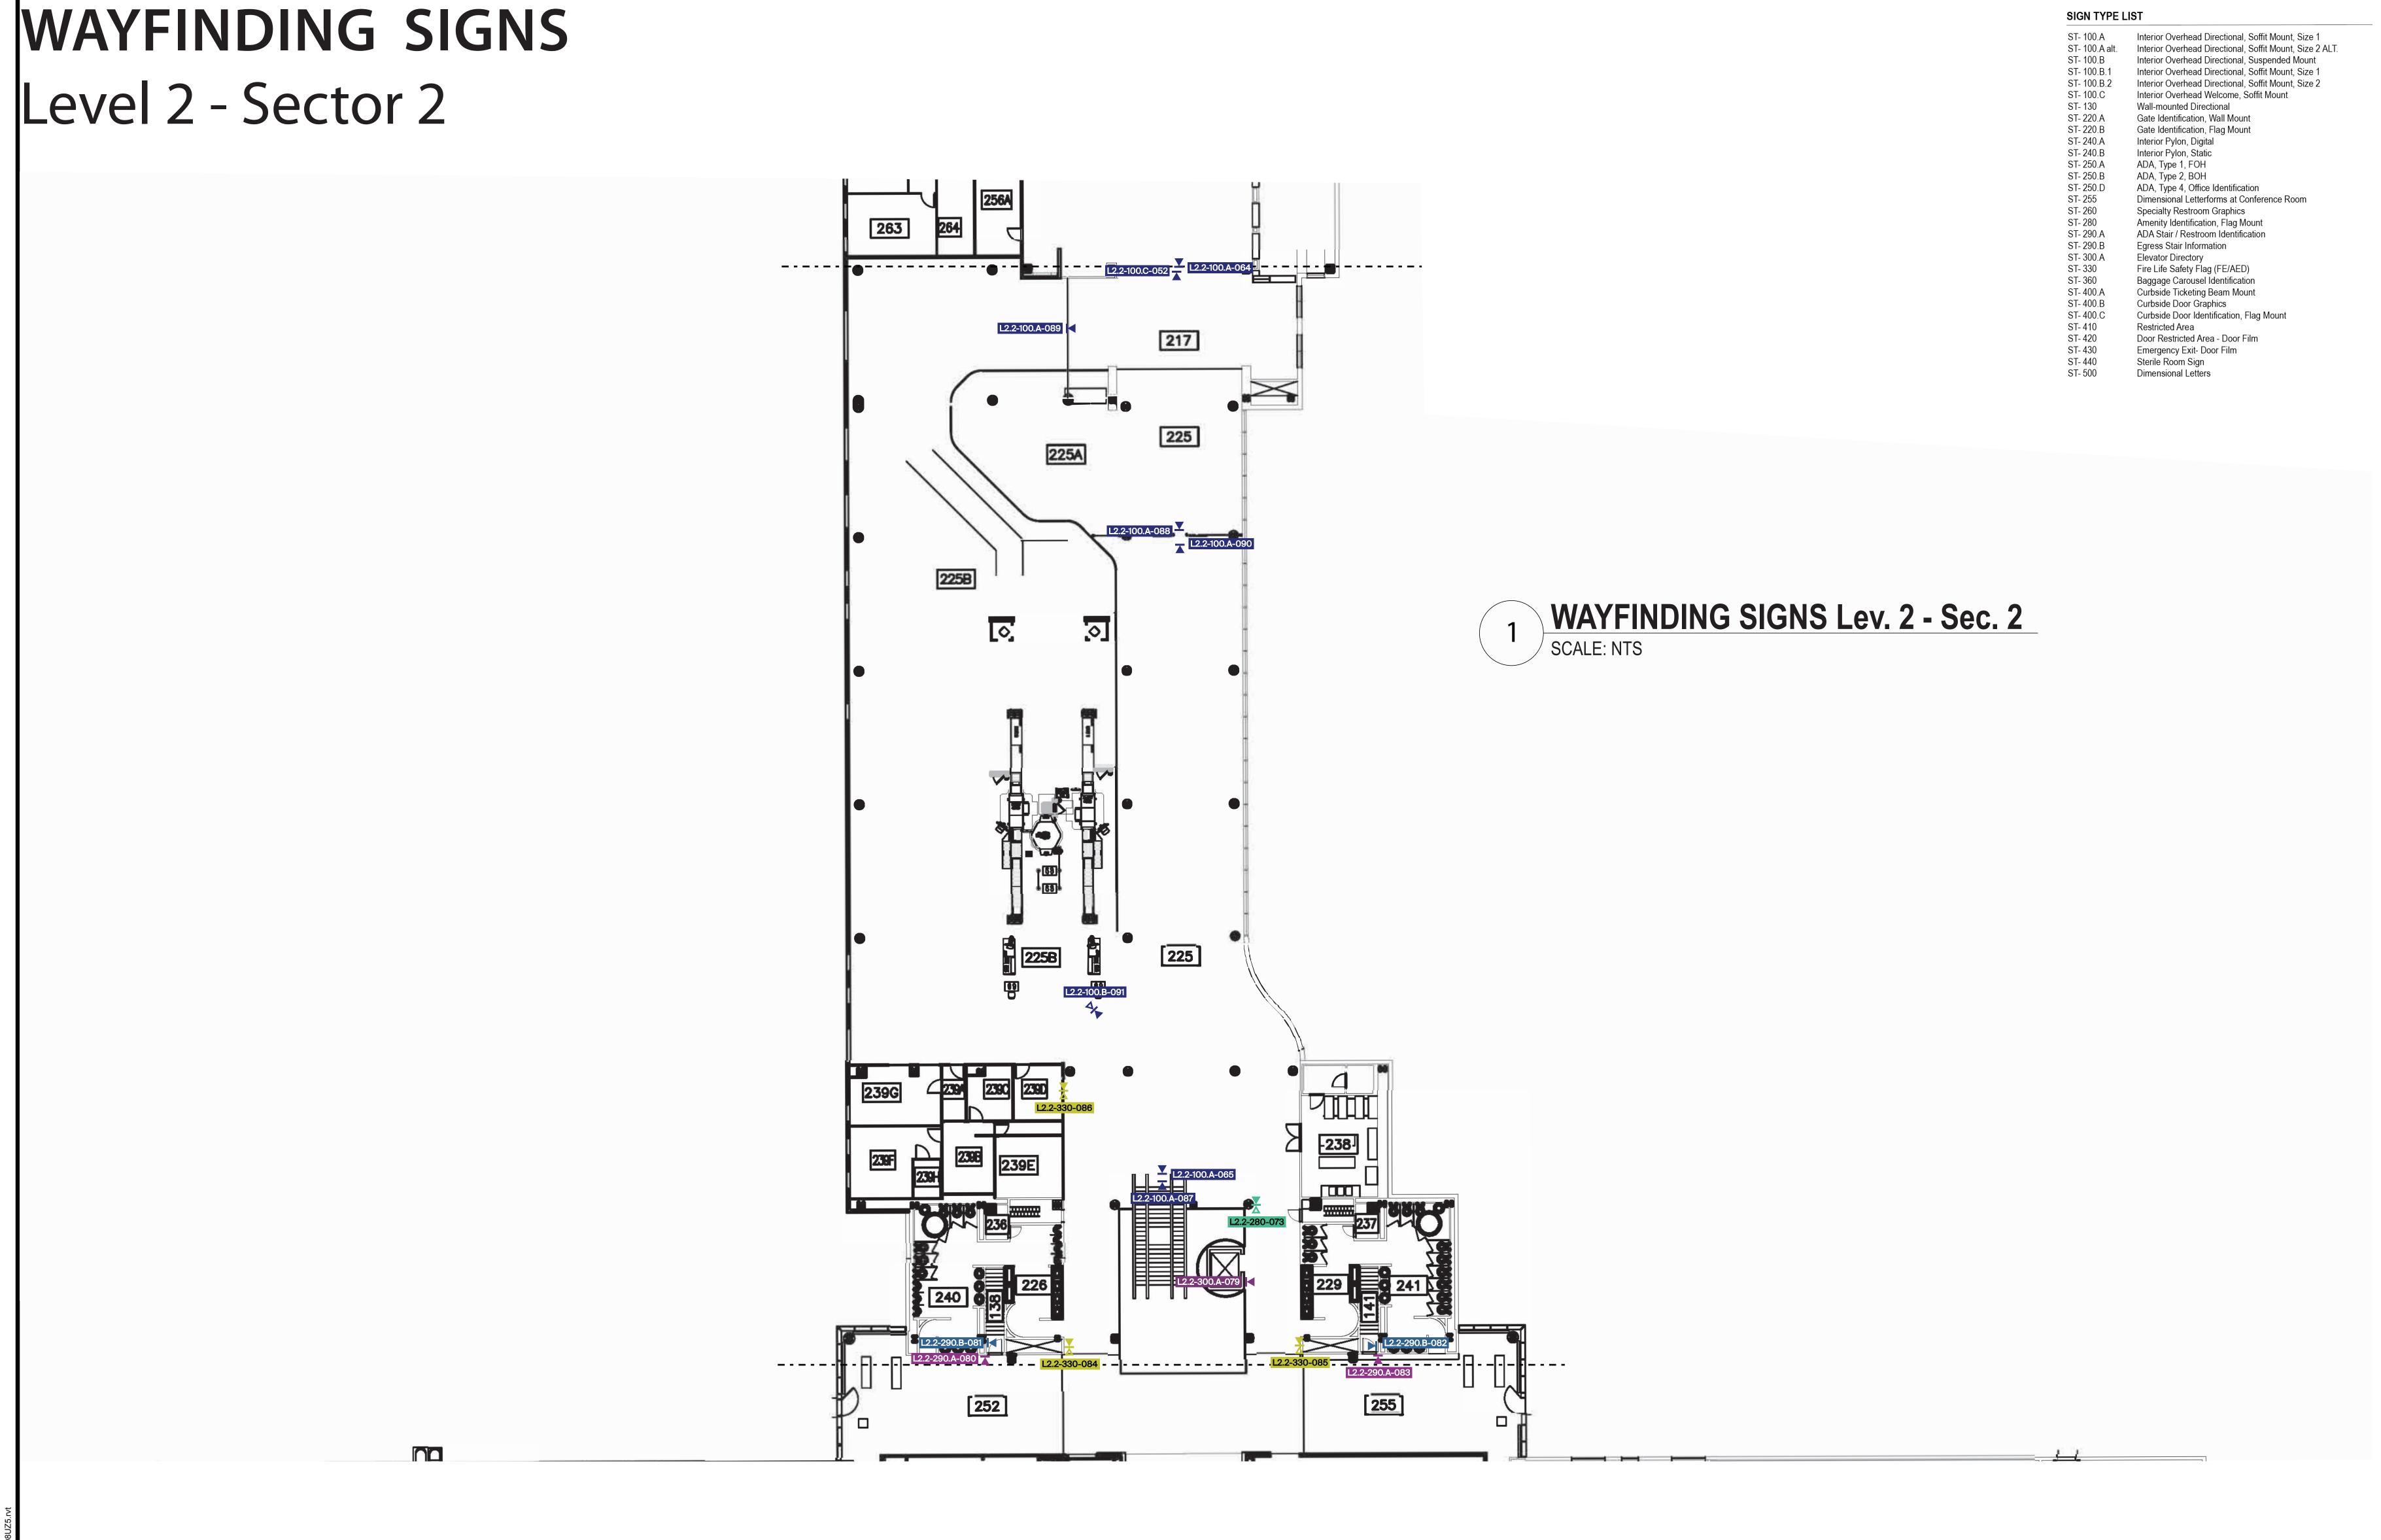

Mead & Hunt, Inc.

Mead & Hunt, Inc. 2440 Deming Way Middleton, WI 53562 phone: 608-273-6380 meadhunt.com




© Copyright 2025 Mead & Hunt, Inc.
This document, or any portion thereof, shall
not be duplicated, disclosed, or used on any
other project or extension of this project
except by written agreement with Mead &
Hunt, Inc. Mead & Hunt shall not be
responsible for any unauthorized use of, or
alteration to these documents.

HOP INTERNATIONAL AIRPORT

CATION PLAN FLOOR 2 SECTIOR 2 342

M&H NO.: 2715900-232483.01
DATE: November 20, 2025
DESIGNED BY: LB/NG
DRAWN BY: NG/RL
CHECKED BY: RL
DO NOT SCALE DRAWINGS

ENLARGED PLANS & ELEVATIONS

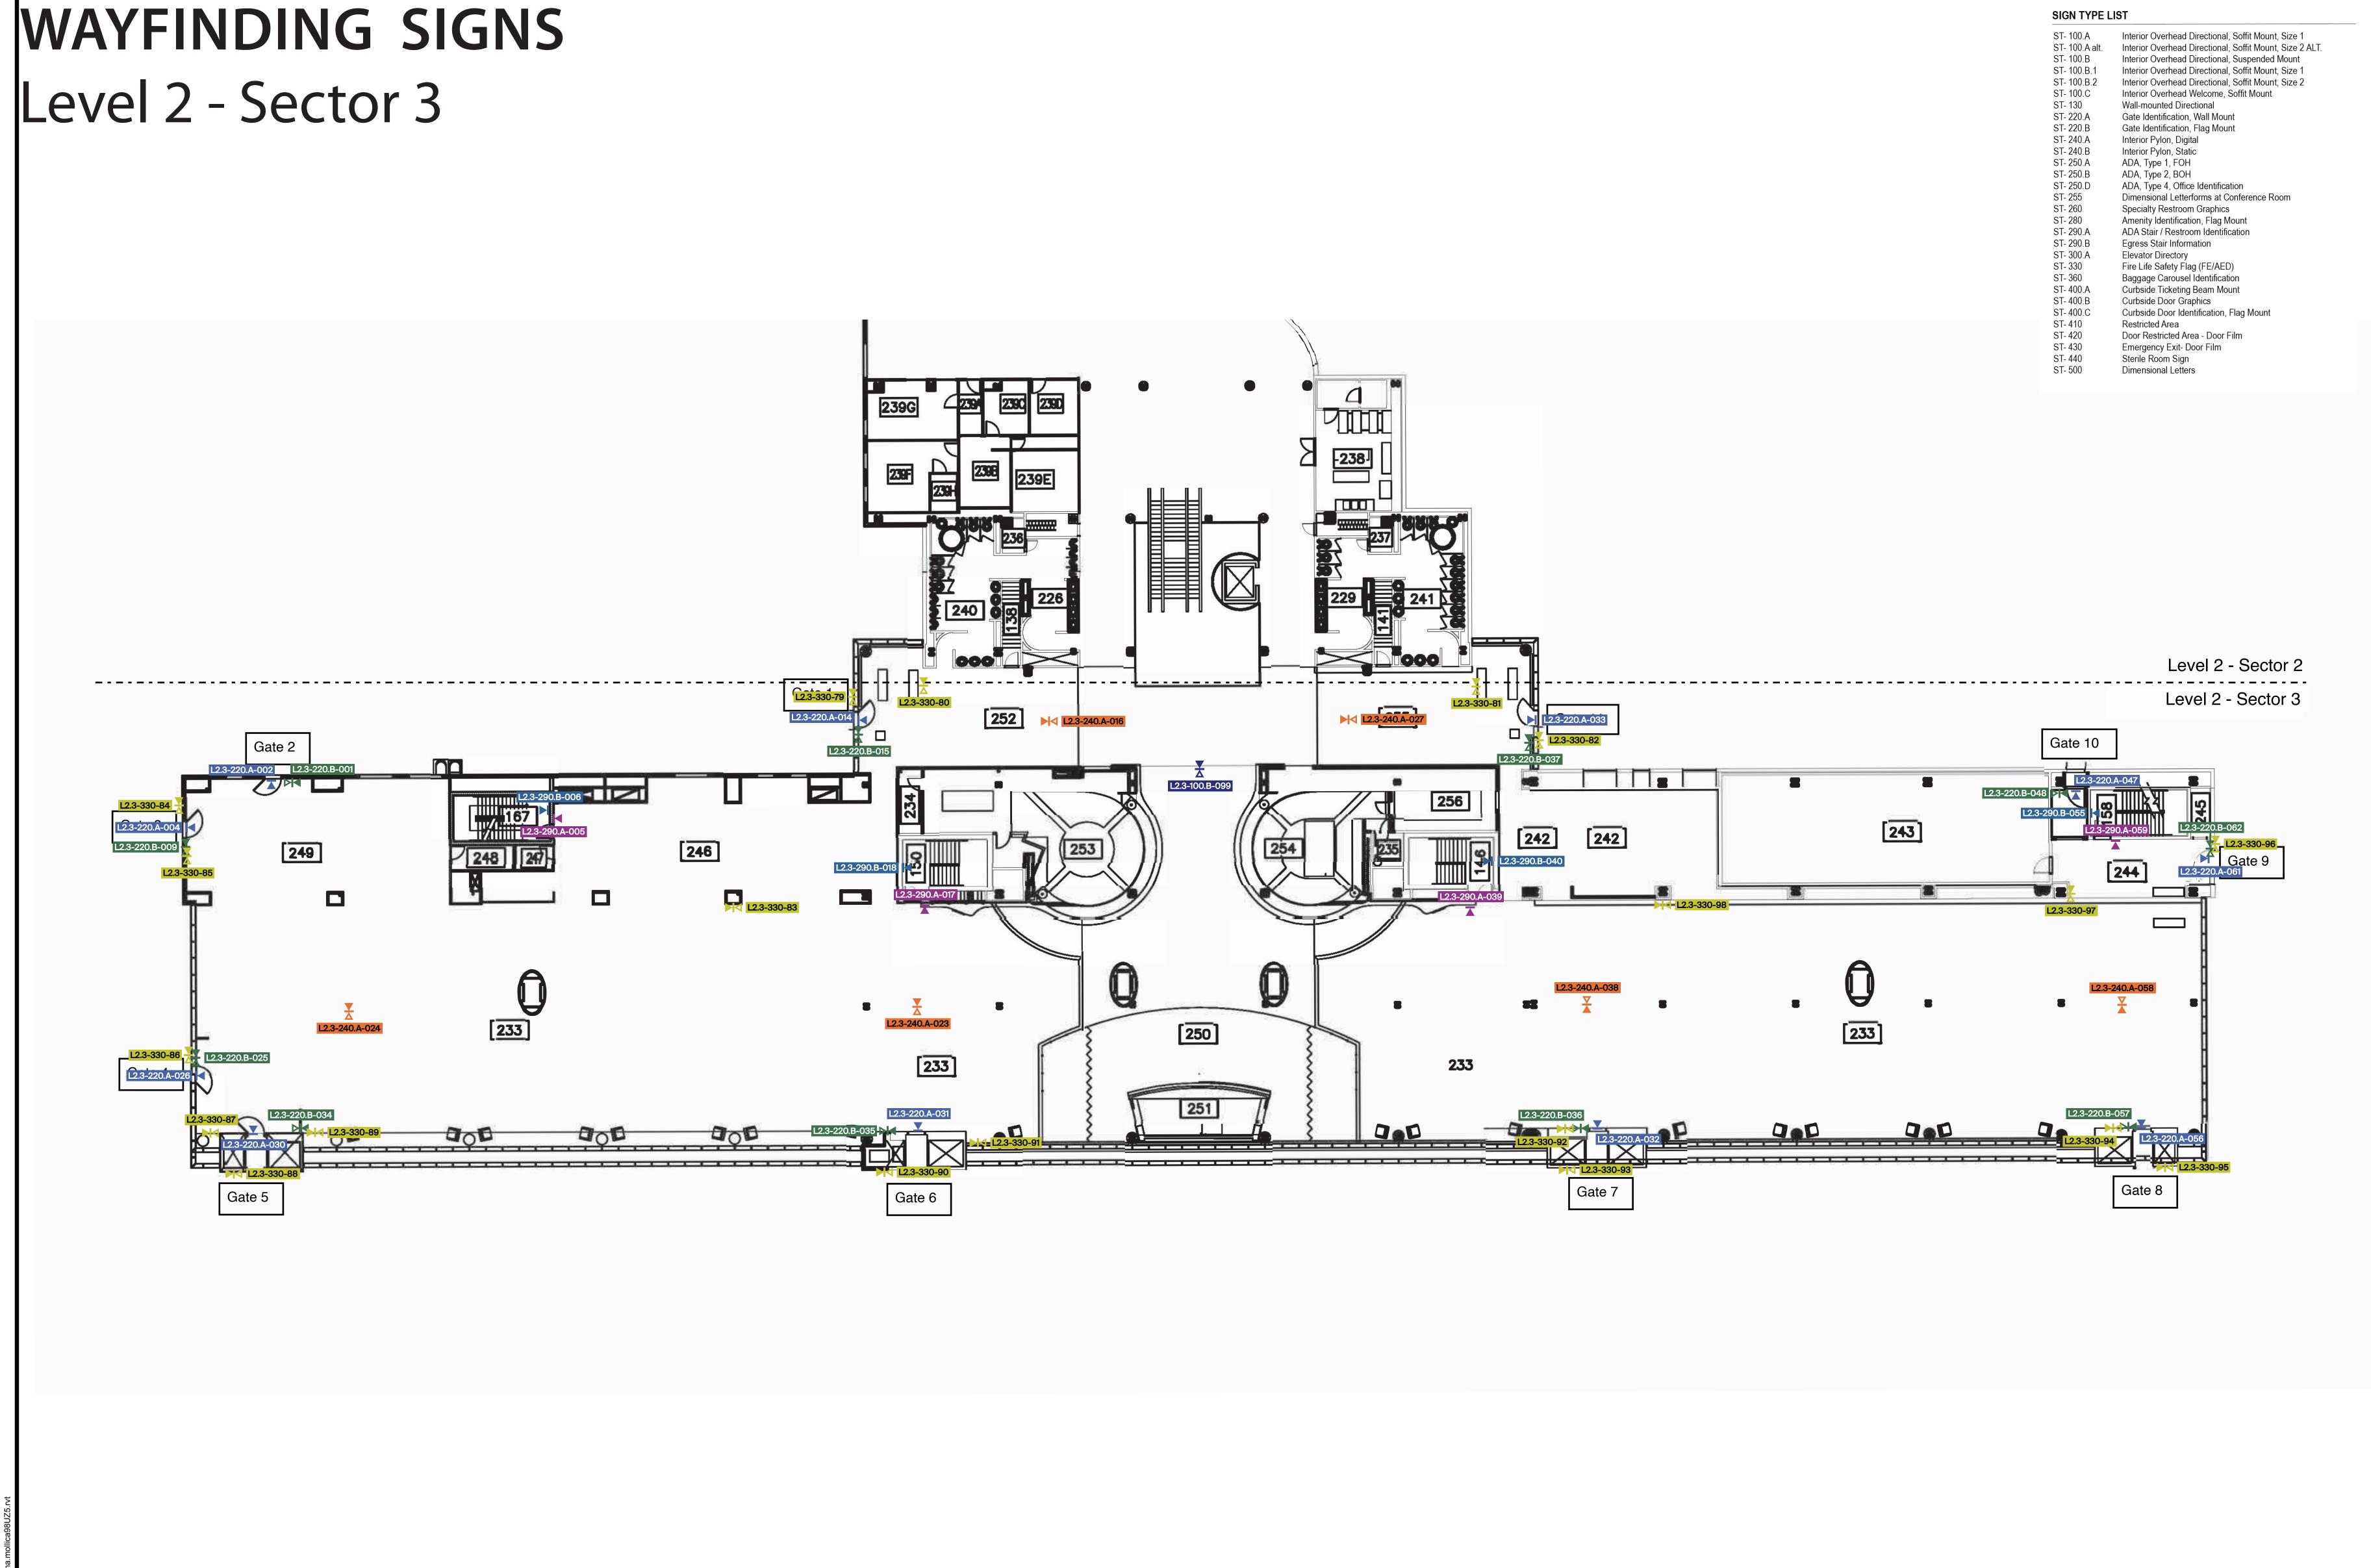

-POWER REQUIRED

-DATA REQUIRED

00-00-001

NUMBER SIDE AS IDE B

Mead & Hunt, Inc.

Mead & Hunt, Inc. 2440 Deming Way Middleton, WI 53562 phone: 608-273-6380 meadhunt.com



© Copyright 2025 Mead & Hunt, Inc.
This document, or any portion thereof, shall not be duplicated, disclosed, or used on any other project or extension of this project except by written agreement with Mead & Hunt, Inc. Mead & Hunt shall not be responsible for any unauthorized use of, or alteration to these documents.

10P INTERNATIONAL AIRPORT

CATION PLAN
FLOOR 2
SECTOR 3
FLIN


WAYFINDING SIGNS Lev. 2 - Sec. 3

SCALE: NTS

ENLARGED PLANS & ELEVATIONS

ID SIGNS

Restrooms Lv.1

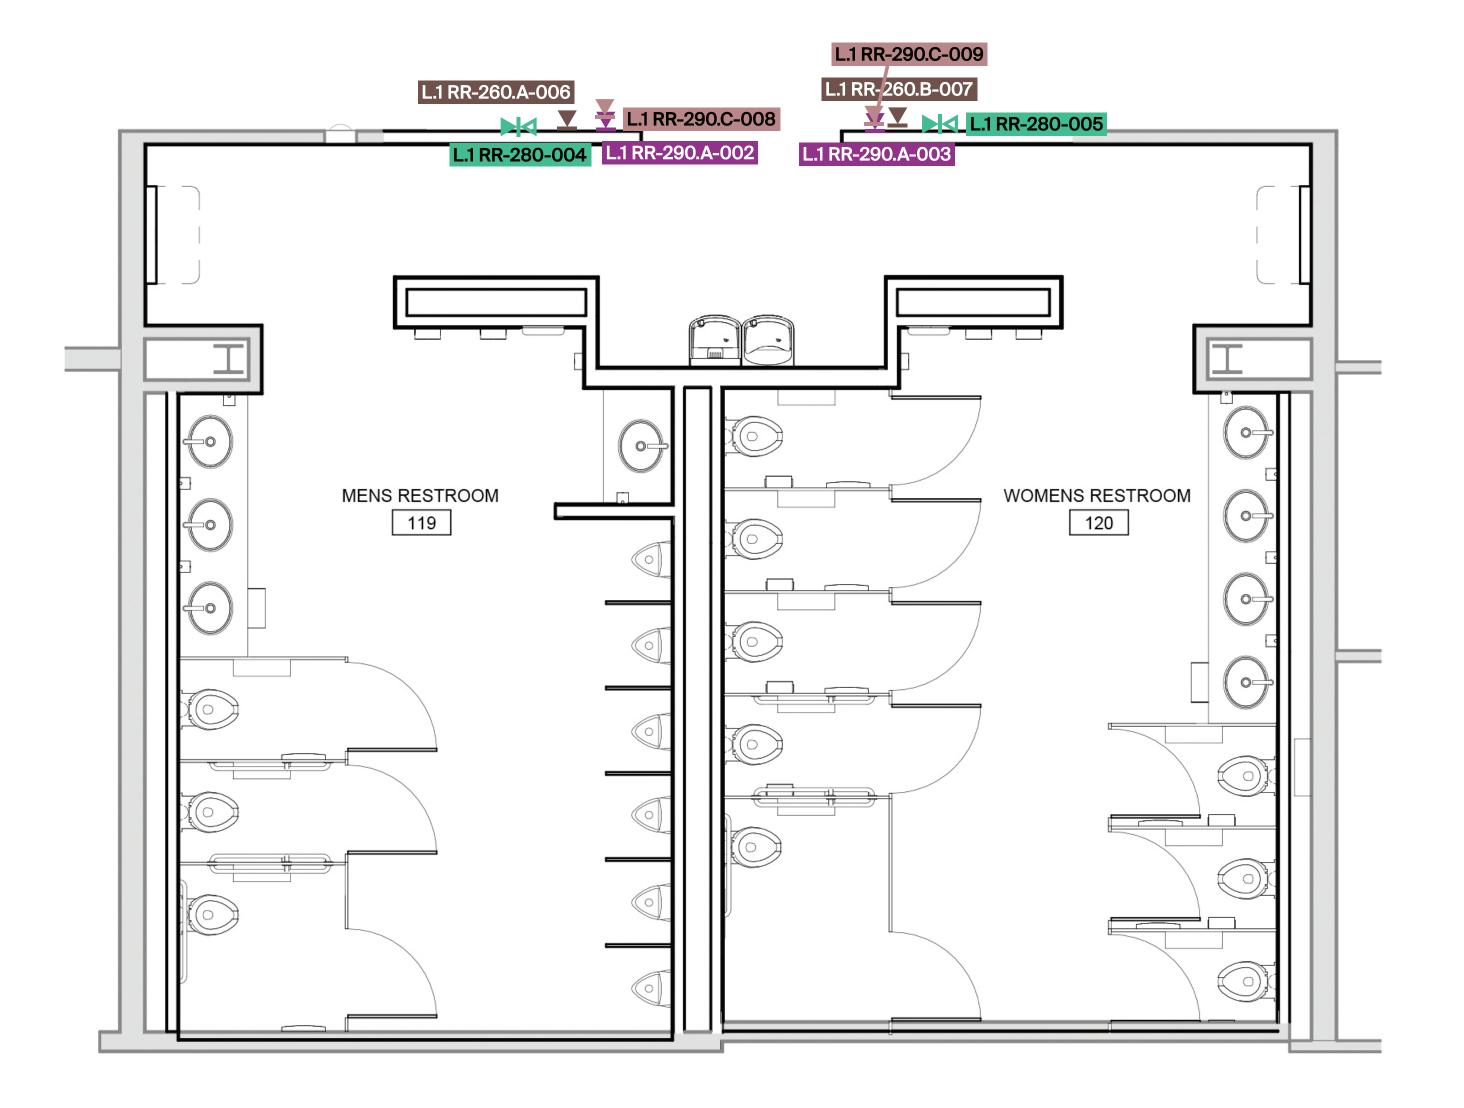

MENS RESTROOM 119 WOMENS RESTROOM 120 -SIGNAGE PLAN

ST- 130

ST- 220.A

ST- 240.B

ST- 250.A

ST- 250.B

ST- 260

ST- 290.A

ST- 300.A ST- 330

ST- 360

ST- 400.A

ST- 400.B ST- 400.C

ST- 410

ST- 500

ADA, Type 1, FOH

ADA, Type 2, BOH

ADA, Type 4, Office Identification

ADA Stair / Restroom Identification

Specialty Restroom Graphics Amenity Identification, Flag Mount

Fire Life Safety Flag (FE/AED)

Baggage Carousel Identification

Curbside Ticketing Beam Mount

Door Restricted Area - Door Film Emergency Exit- Door Film

Curbside Door Identification, Flag Mount

Egress Stair Information Elevator Directory

Curbside Door Graphics

Restricted Area

Sterile Room Sign

Dimensional Letters

Dimensional Letterforms at Conference Room



© Copyright 2025 Mead & Hunt, Inc.
This document, or any portion thereof, shall
not be duplicated, disclosed, or used on any
other project or extension of this project
except by written agreement with Mead &
Hunt, Inc. Mead & Hunt shall not be
responsible for any unauthorized use of, or
alteration to these documents.

IOP INTERNATIONAL AIRPORT


3425 BRISTOL ROAD FLINT, MICHIGAN 48507


LOCATION PLAN
RESTROOMS
FLOOR 1
SECTOR 1


ENLARGED PLANS & ELEVATIONS


ID SIGNS


Restrooms Lv.2

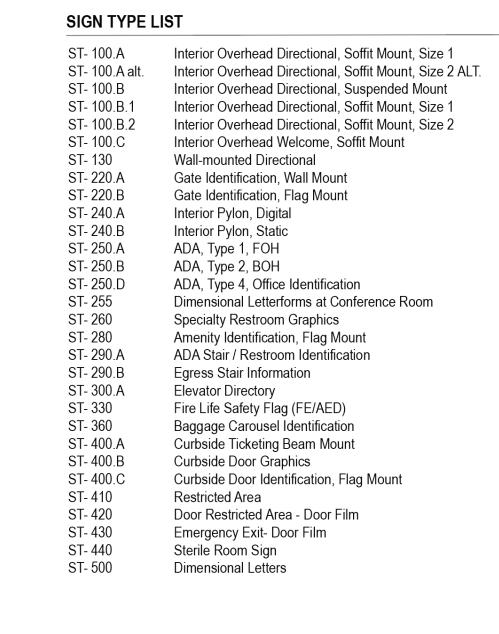

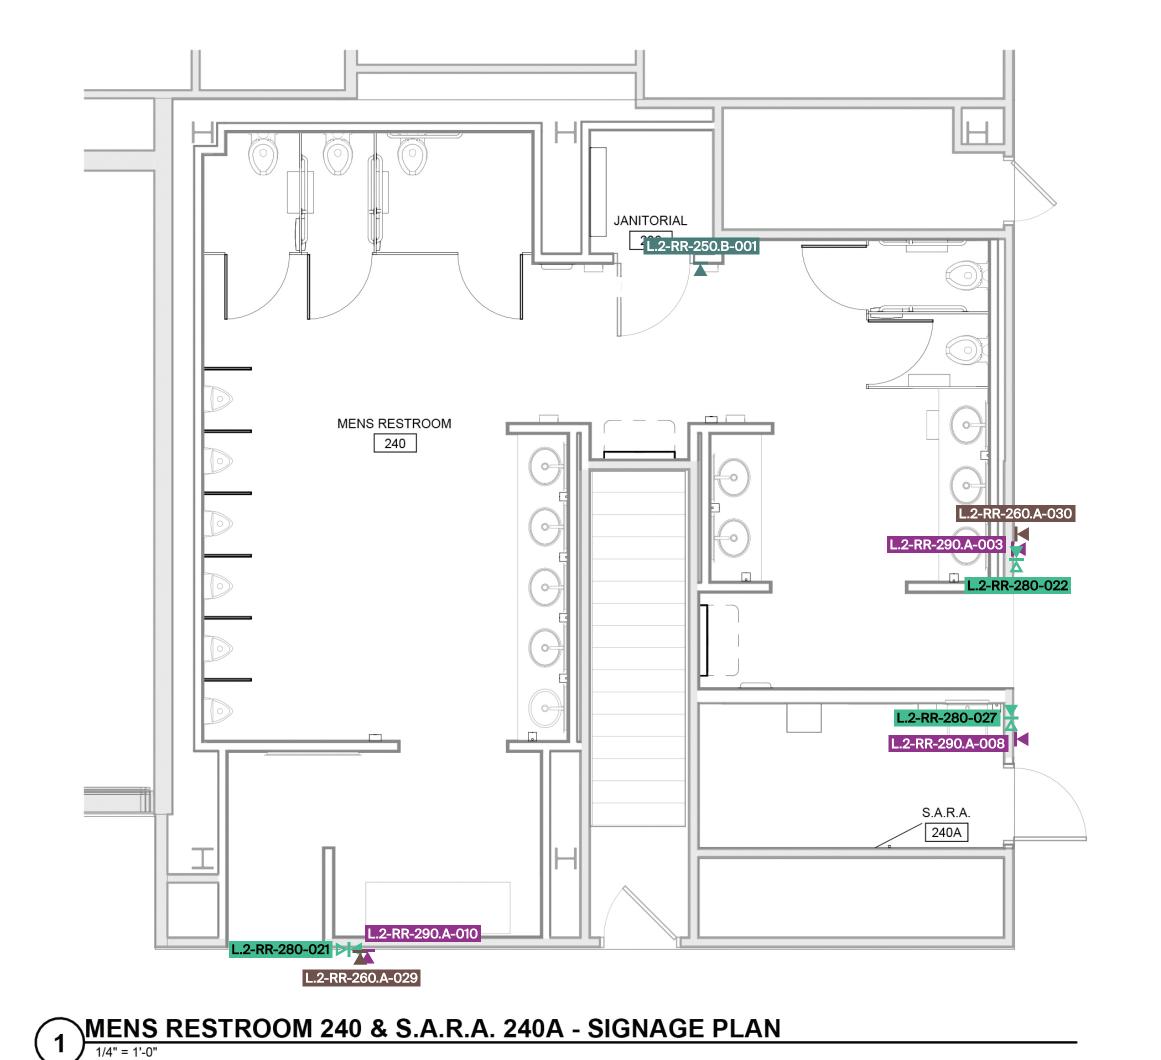

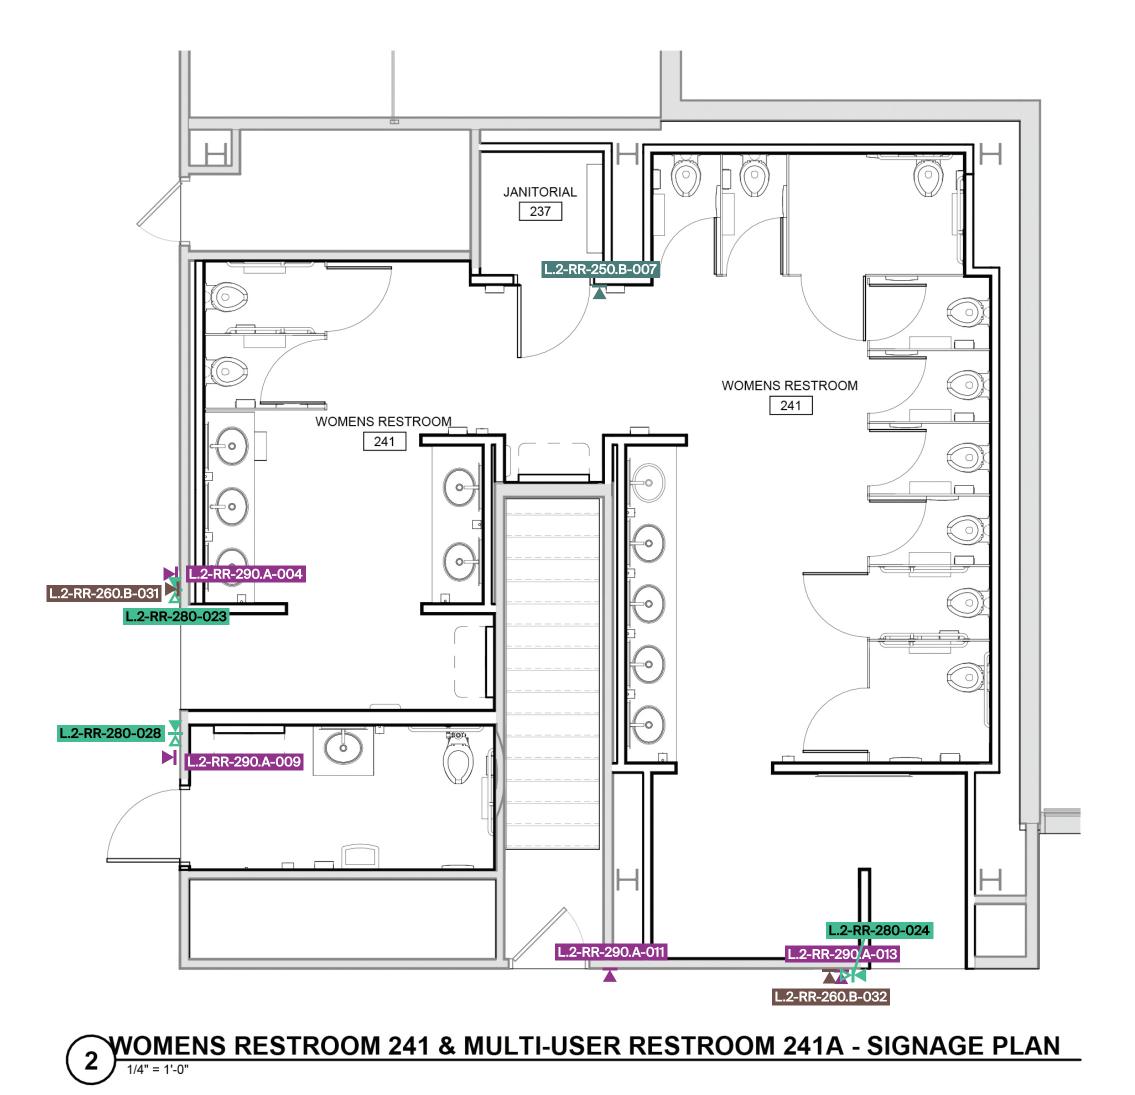

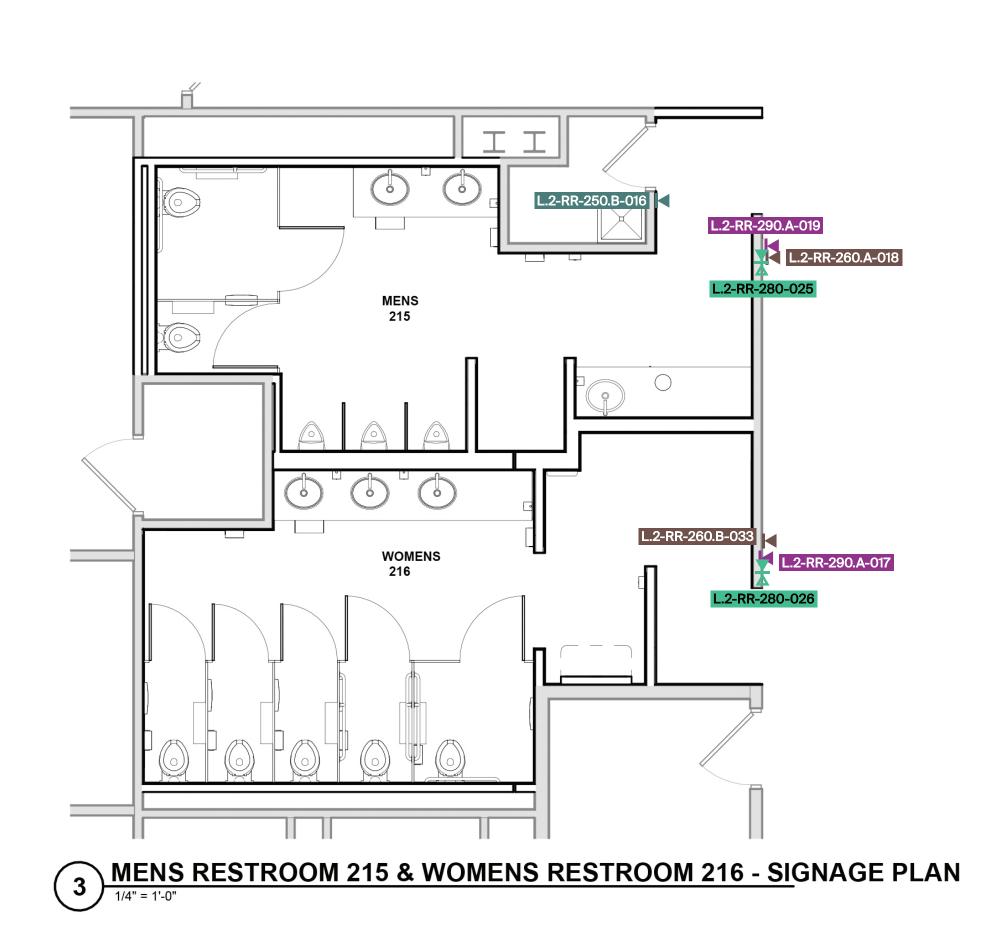


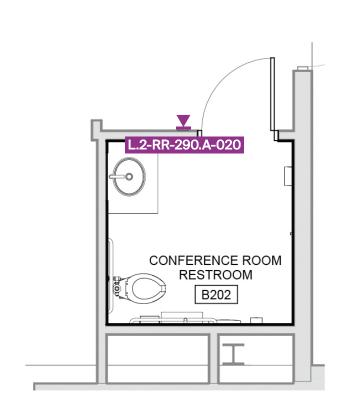

CONFERENCE ROOM RESTROOM B202

- SIGNAGE PLAN

1/4" = 1'-0"

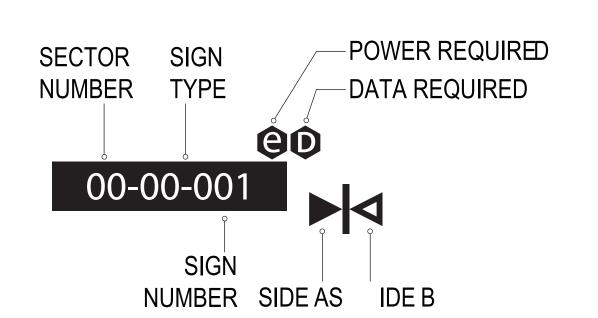

INTERNATIONAL AIRPORT

Mead & Hunt, Inc.

2440 Deming Way Middleton, WI 53562

phone: 608-273-6380

meadhunt.com

© Copyright 2025 Mead & Hunt, Inc.
This document, or any portion thereof, shall not be duplicated, disclosed, or used on any other project or extension of this project

except by written agreement with Mead & Hunt, Inc. Mead & Hunt shall not be responsible for any unauthorized use of, or alteration to these documents.

3425 BRISTOL ROAD FLINT, MICHIGAN 48507

SIGN OCATION PLAN RESTROOMS


M&H NO.: 2715900-232483.01
DATE: November 20, 2025
DESIGNED BY: LB/NG
DRAWN BY: NG/RL
CHECKED BY: RL

___DO NOT SCALE DRAWINGS_

ENLARGED PLANS & ELEVATIONS

DO NOT SCALE DRAWINGS

ENLARGED PLANS & ELEVATIONS

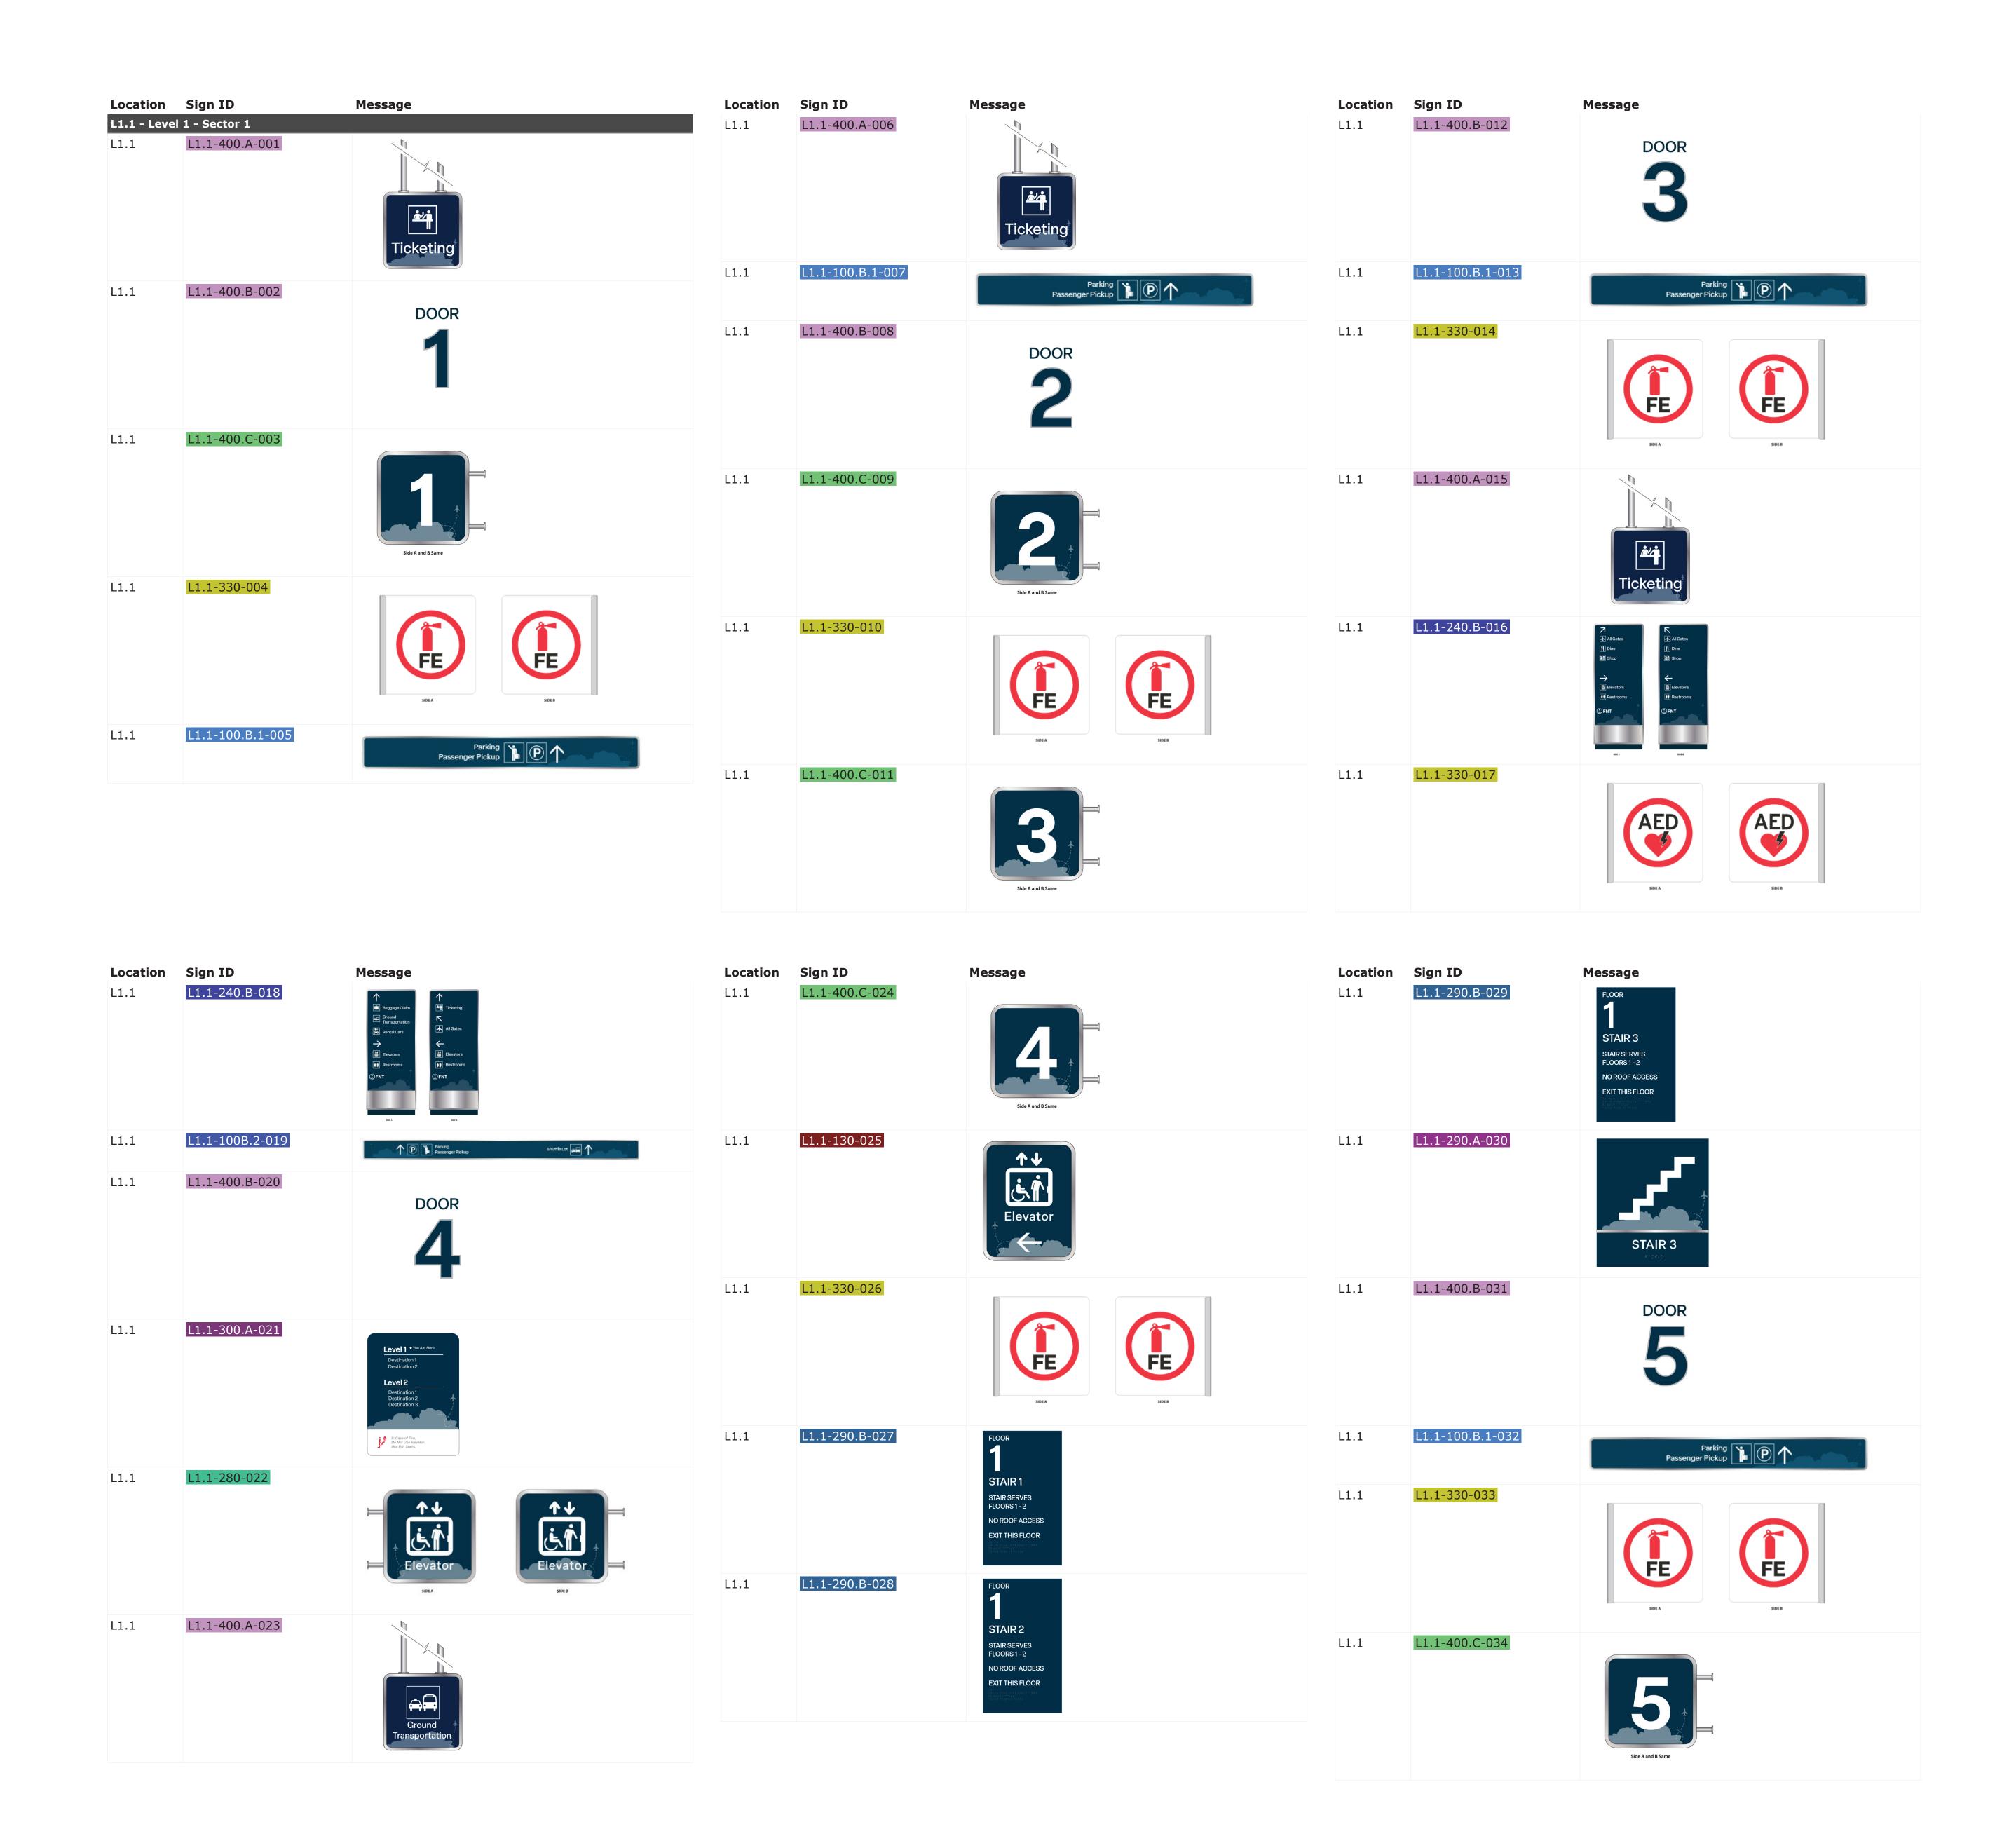


DO NOT SCALE DRAWINGS


ENLARGED PLANS & ELEVATIONS

G-128



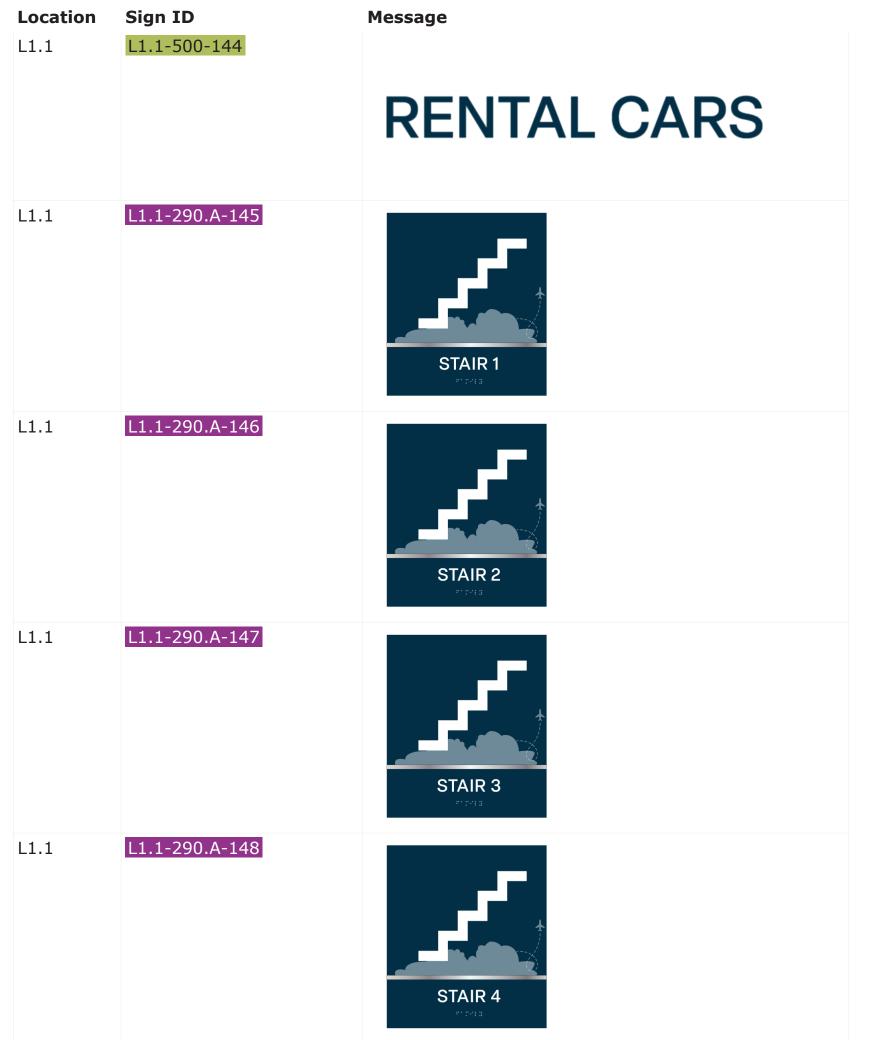



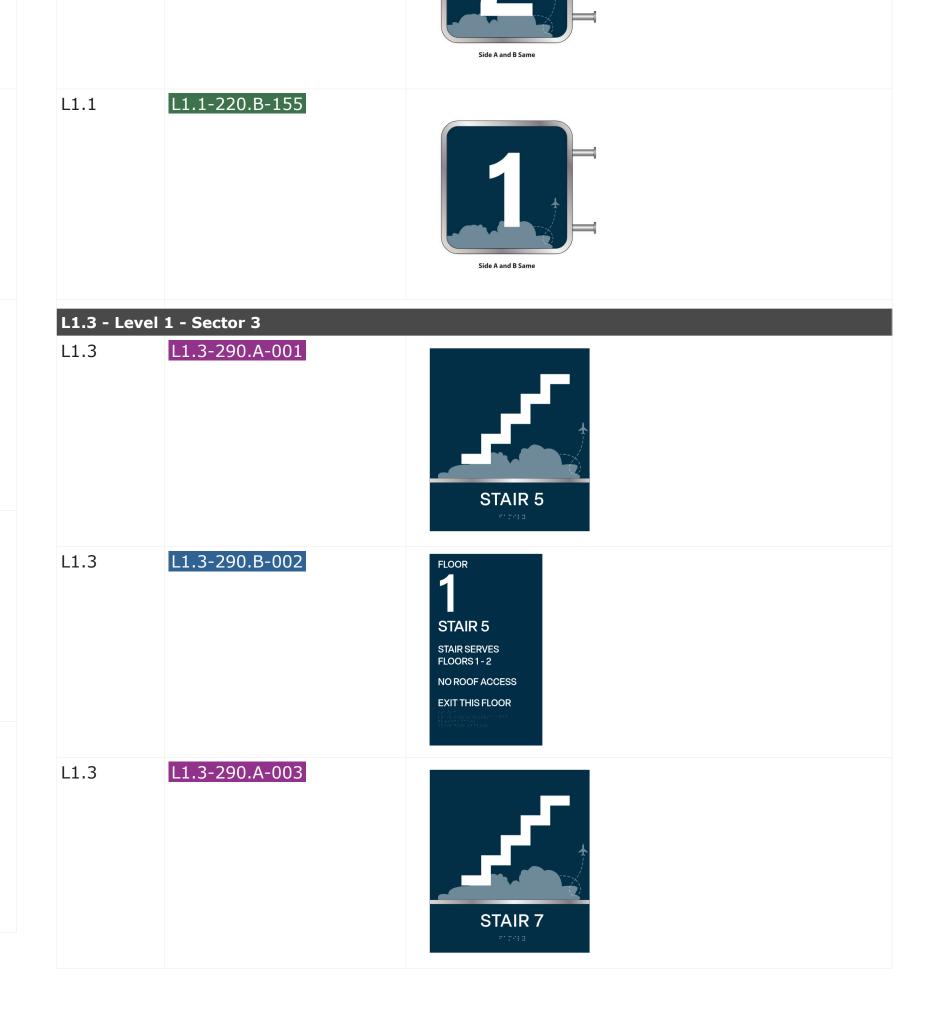

Message

L1.1-220.B-154


Shuttle Lot

G-129


Location L1.3	Sign ID L1.3-330-004	Message FE SIDEA SIDEB	Location Sign ID L1.3 L1.3-280-009	Message THE SIDER Message SIDER SIDER	Location S	Sign ID _1.3-290.B-014	FLOOR STAIR 9 STAIR SERVES FLOORS 1 - 2 NO ROOF ACCESS EXIT THIS FLOOR
L1.3	L1.3-290.B-005	STAIR 7 STAIR SERVES FLOORS 1 - 3 ROOF ACCESS EXIT THIS FLOOR	L1.3 L1.3-300.A-010	Level 1 * You Are Here Destination 1 Destination 1 Destination 2 Destination 3 In Case of Fire, Do Not Use Elevator. Use Exit Stairs.	L1.3	_1.3-290.A-015	STAIR 6
L1.3	L1.3-290.A-006	STAIR 8	L1.3 L1.3-330-011	FE SIDE A SIDE B	L1.3	_1.3-290.A-016	STAIR 9
L1.3	L1.3-290.A-007	STAIR 7	L1.3 L1.3-290.A-012	STAIR 6	L1.3	_1.3-290.A-017	RESTROOM
L1.3	L1.3-290.B-008	STAIR 8 STAIR SERVES FLOORS 1 - 2 NO ROOF ACCESS EXIT THIS FLOOR	L1.3 L1.3-290.B-013	STAIR 6 STAIR SERVES FLOORS 1 - 2 NO ROOF ACCESS EXIT THIS FLOOR	L1.3	_1.3-290.B-018	STAIR 10 STAIR SERVES FLOORS 1 - 3 ROOF ACCESS EXIT THIS FLOOR

Message

Location	Sign ID	Message	Locatio
L1.3	L1.3-290.A-019	STAIR 10	L2.1
L1.3	L1.3-290.A-020	STAIR 10	L2.1
L1.3	L1.3-290.A-104	STAIR 5	L2.1
	el 2 - Sector 1		L2.1
L2.1	L2.1-290.A-013		
		STAIR 2	L2.1
L2.1	L2.1-290.B-014	FLOOR STAIR 2 STAIR SERVES FLOORS 1 - 2 NO ROOF ACCESS EXIT DOWN ↓ ON FLOOR 1	L2.1

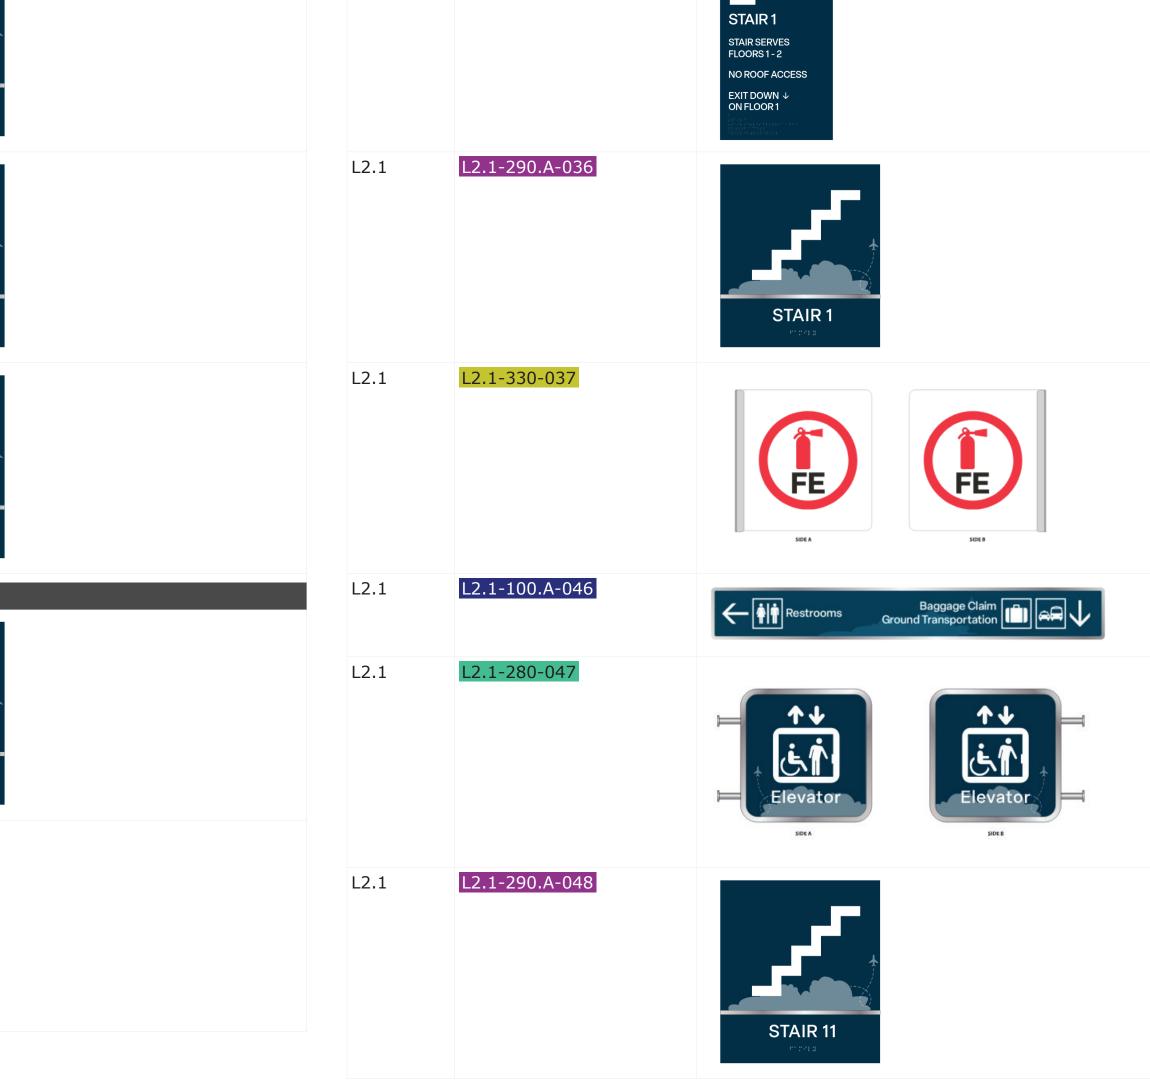

L2.1-290.B-035

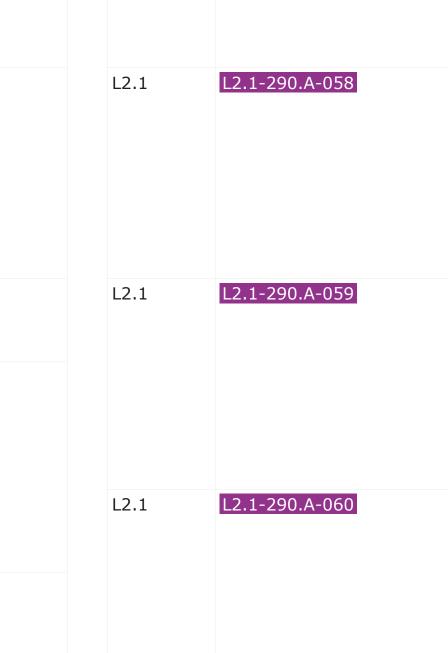

Sign ID

L2.1

L2.1

L2.1-290.B-049

L2.1-300.A-053


Message

In Case of Fire, Do Not Use Elevator. Use Exit Stairs.

STAIR 3


STAIR 3

STAIR 3

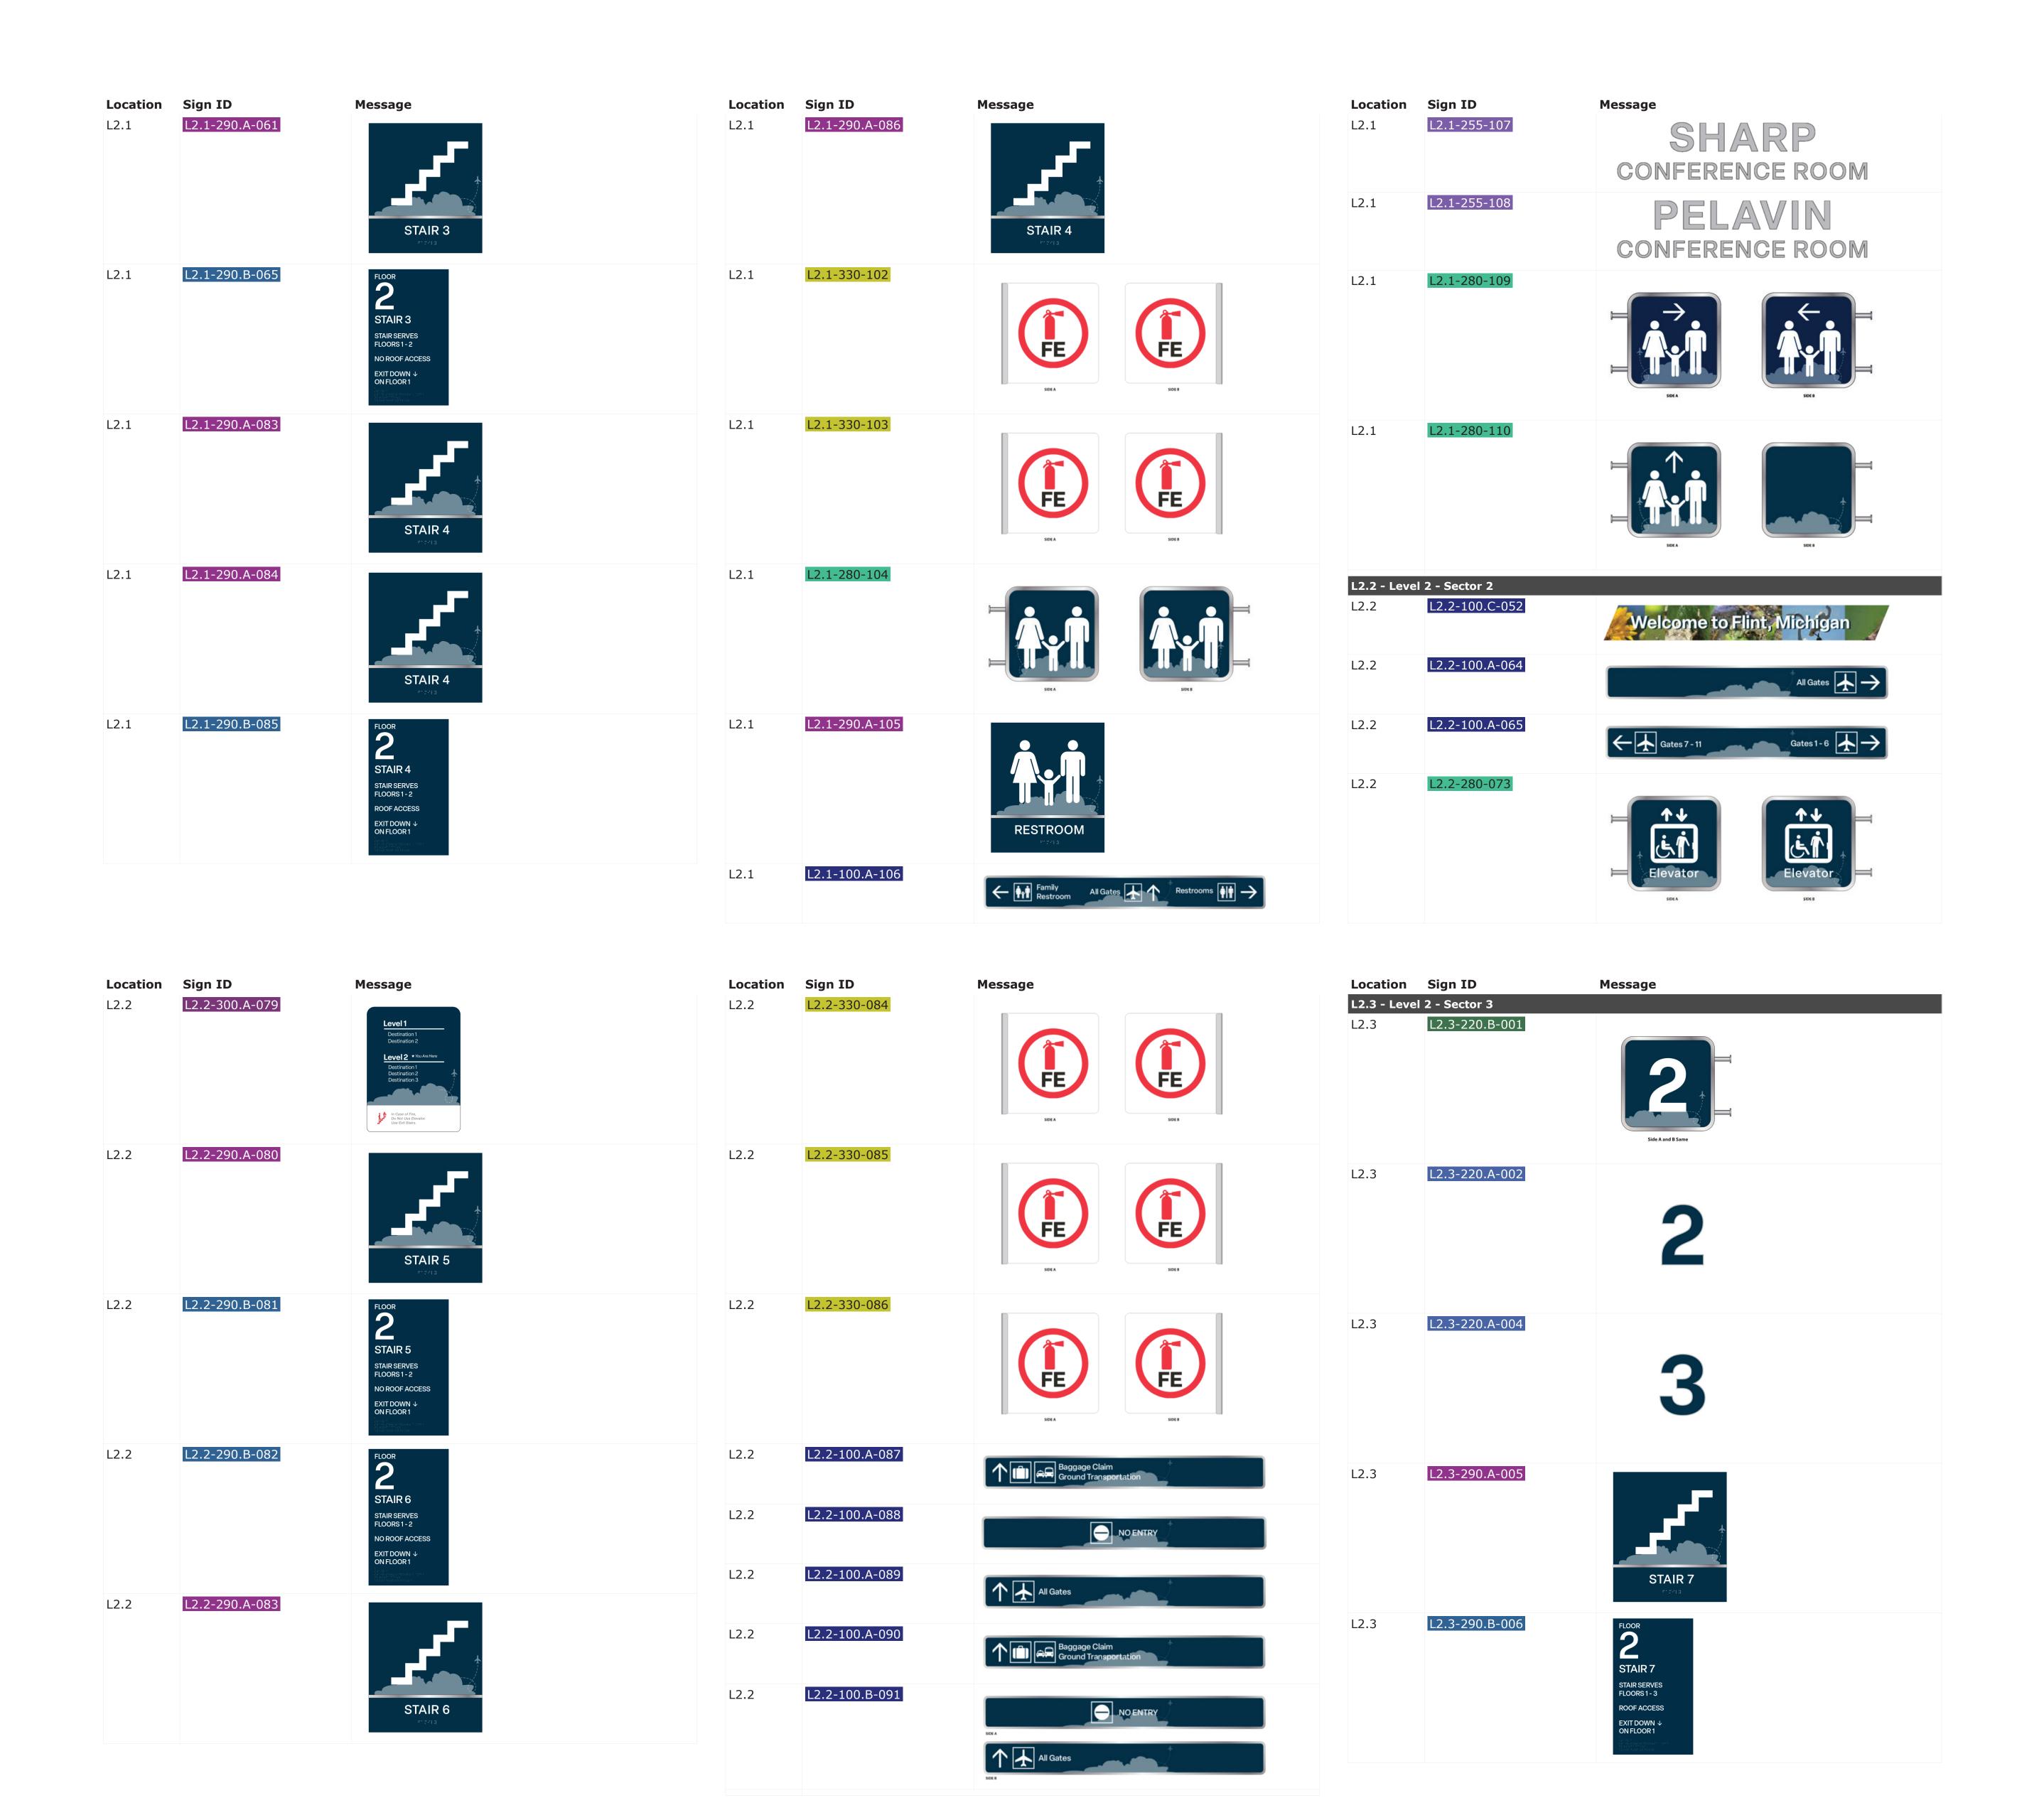

Location L2.3	Sign ID L2.3-220.B-009	Message Side A and B Same		Sign ID L2.3-290.B-018	Message FLOOR STAIR 8 STAIR SERVES FLOORS1-2 NO ROOF ACCESS EXIT DOWN ↓ ON FLOOR 1	Location L2.3	Sign ID L2.3-240.A-027	Message Ground Ground Transportation Figure FINT FINT Baggage Claim Ground Figure Fint Figure Figu
L2.3	L2.3-220.A-014	1	L2.3	L2.3-240.A-023	Beggage Claim Fransportation Fransportation	L2.3	L2.3-220.A-030	5
L2.3	L2.3-220.B-015	Side A and B Same	L2.3	L2.3-240.A-024	Baggage Claim Ground Transportation Figure 1 1 1 1 1 1 1 1 1 1 1 1 1 1 1 1 1 1 1	L2.3	L2.3-220.A-031	6
L2.3	L2.3-240.A-016	Baggage Claim Formation Formati	L2.3	L2.3-220.B-025	Side A and B Same	L2.3	L2.3-220.A-032	7
L2.3	L2.3-290.A-017	STAIR 8	L2.3	L2.3-220.A-026	4	L2.3	L2.3-220.A-033	11

Location L2.3	Sign ID L2.3-220.B-034	Message Side A and B Same	Location L2.3	Sign ID L2.3-290.A-039	Message STAIR 9	Location L2.3	L2.3-220.A-056	Message 8
L2.3	L2.3-220.B-035	Side A and B Same	L2.3	L2.3-290.B-040	STAIR 9 STAIR SERVES FLOORS 1 - 2 NO ROOF ACCESS EXIT DOWN ↓ ON FLOOR 1	L2.3	L2.3-220.B-057	Side A and B Same
L2.3	L2.3-220.B-036	Side A and B Same	L2.3	L2.3-220.A-047	10	L2.3	L2.3-240.A-058	Baggage Claim Transportation Transportation
L2.3	L2.3-220.B-037	Side A and B Same	L2.3	L2.3-220.B-048	Side A and B Same	L2.3	L2.3-290.A-059	STAIR 10
L2.3	L2.3-240.A-038	Baggage Claim Fransportation Fransportation	L2.3	L2.3-290.B-055	FLOOR STAIR 10 STAIR SERVES FLOORS 1-3 ROOF ACCESS EXIT DOWN ↓ ON FLOOR 1	L2.3	L2.3-220.A-061	9

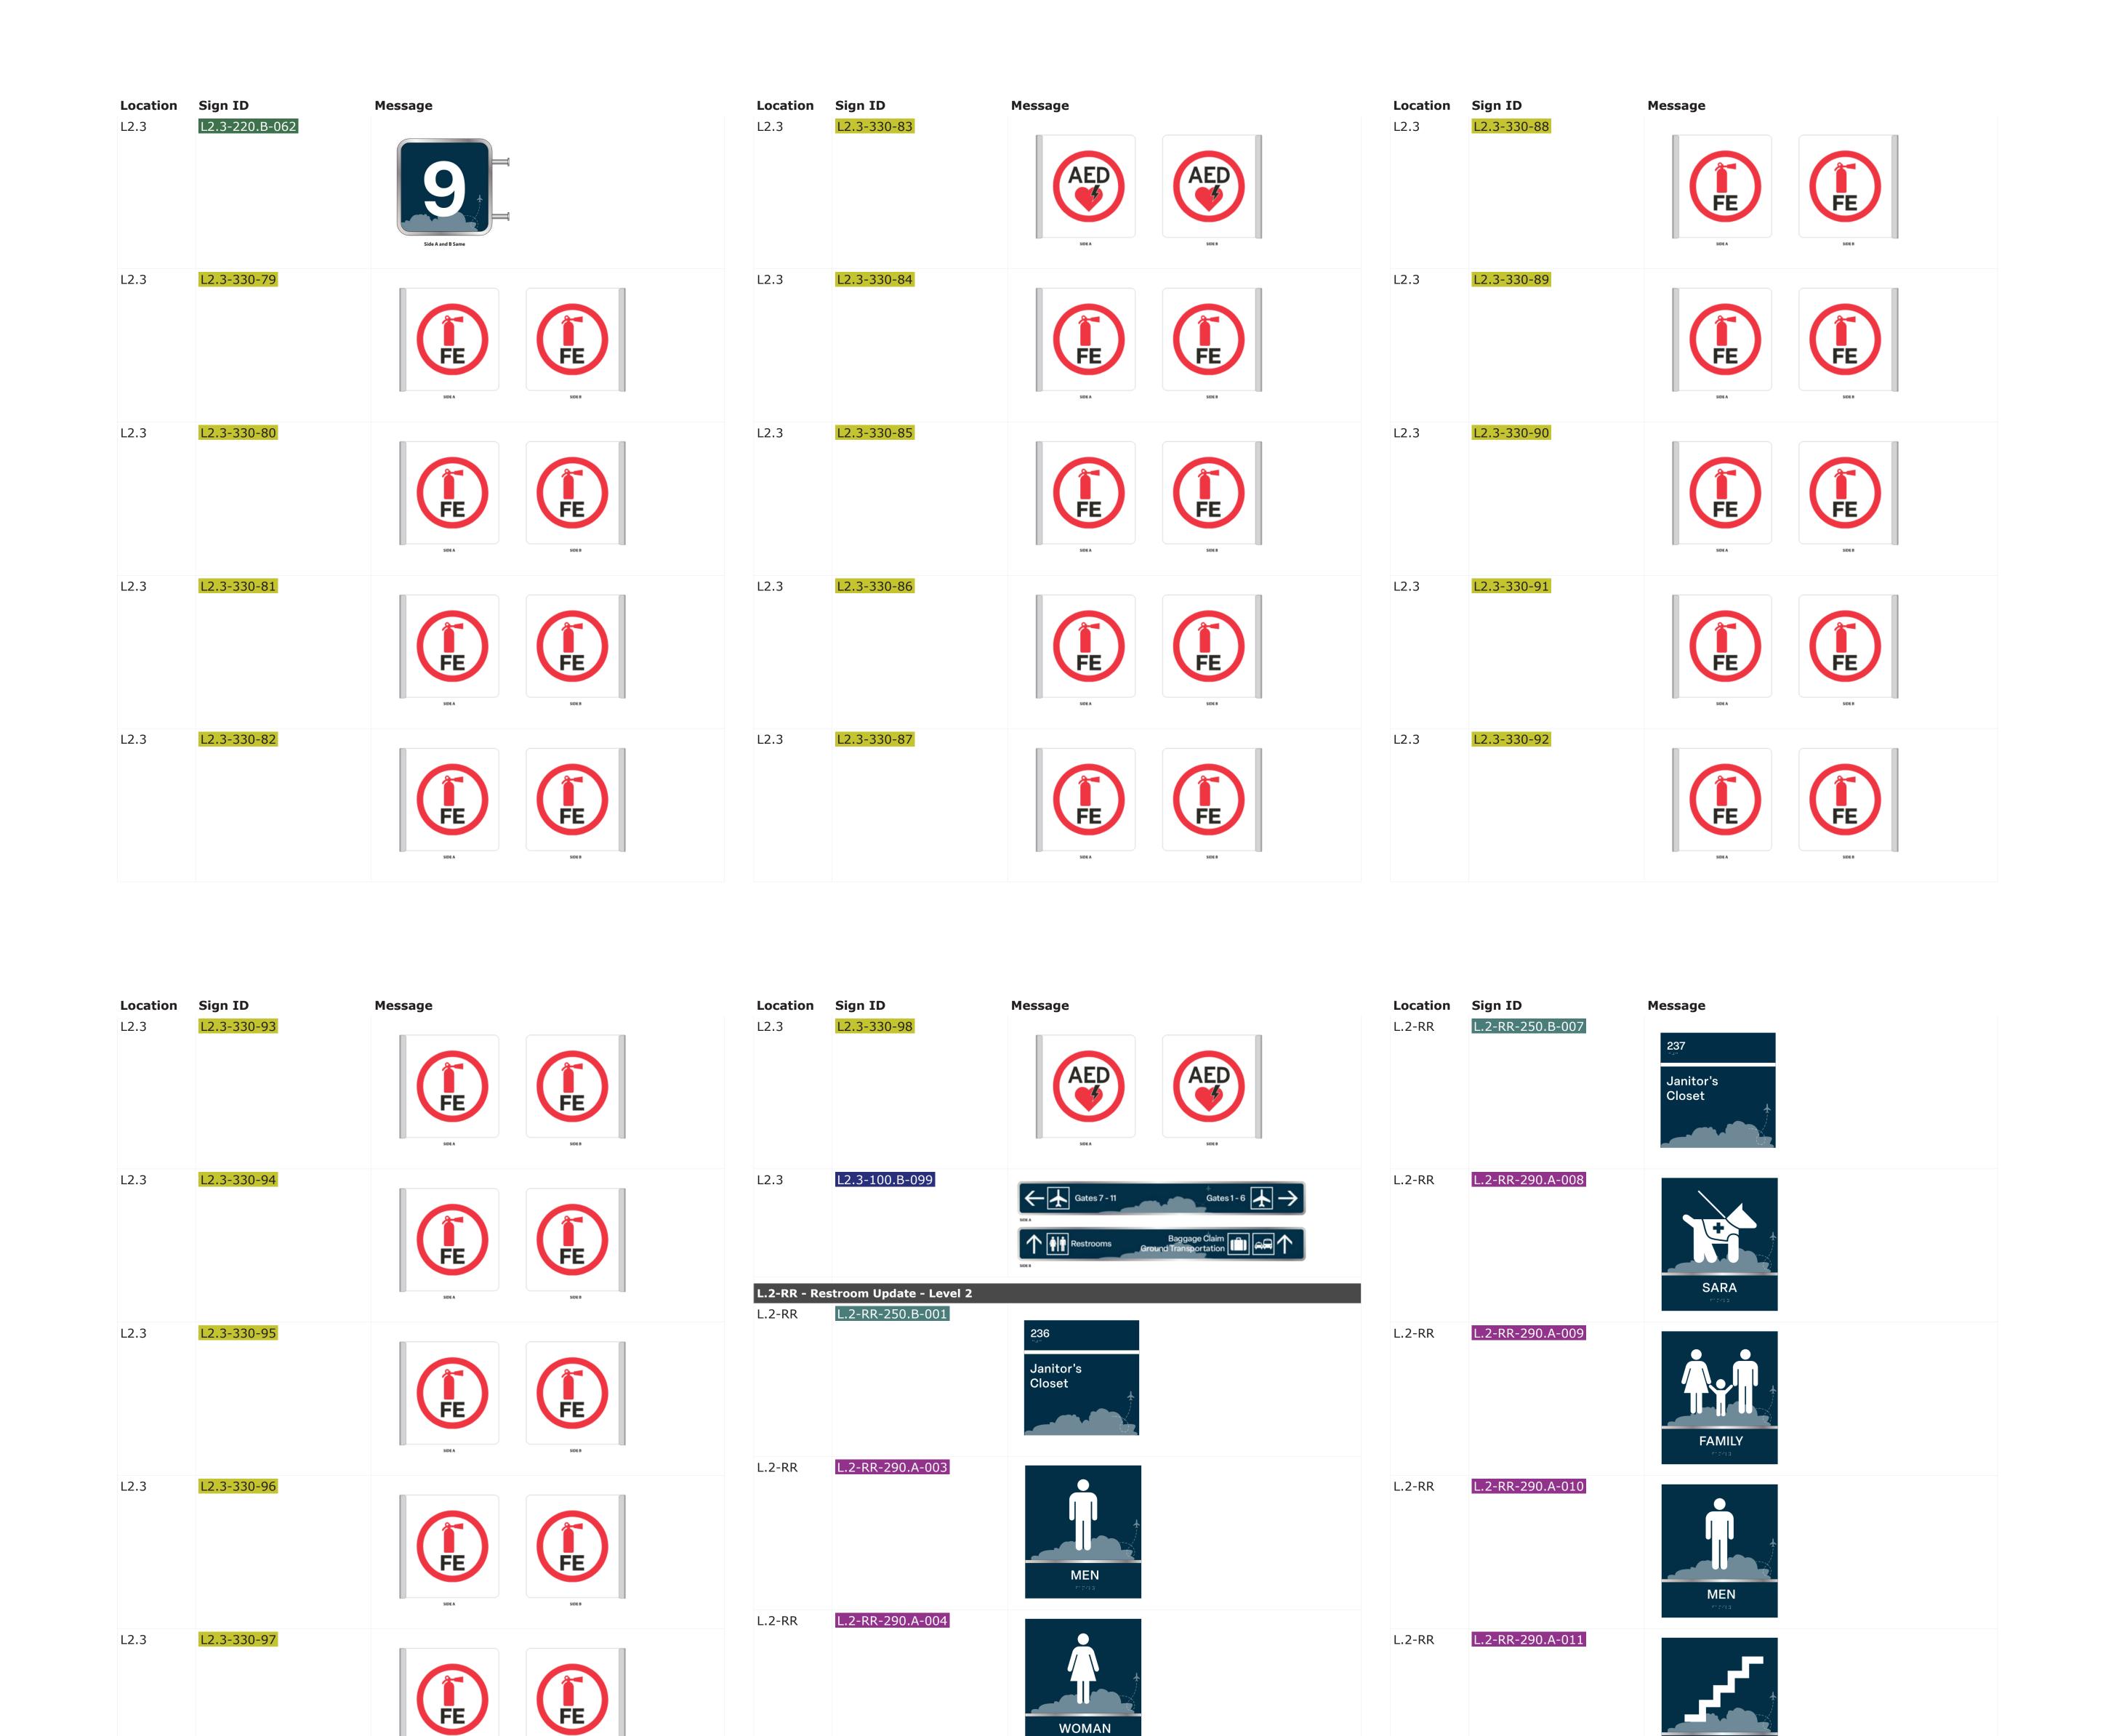


Location L.2-RR	Sign ID L.2-RR-290.A-013	Message	Location L.2-RR	Sign ID L.2-RR-290.A-019	Message	Location L.2-RR	Sign ID L.2-RR-280-024	Message	
		WOMEN			MEN Property			SIDEA	SIDE B
L.2-RR	L.2-RR-250.B-015		L.2-RR	L.2-RR-290.A-020		L.2-RR	L.2-RR-280-025		
		DELETED ADDENDUM 3			RESTROOM			SIDE A	SIDE B
L.2-RR	L.2-RR-250.B-016	215A	L.2-RR	L.2-RR-280-021		L.2-RR	L.2-RR-280-026		
		Janitor's Closet			SIDE A SIDE B			SIDE A	SIDE B
L.2-RR	L.2-RR-290.A-017		L.2-RR	L.2-RR-280-022		L.2-RR	L.2-RR-280-027		
		WOMEN			SIDE A SIDE B			SIDEA	SIDE B
L.2-RR	L.2-RR-260.A-018		L.2-RR	L.2-RR-280-023		L.2-RR	L.2-RR-280-028		
					SIDE A SIDE B			SIDEA	SIDE B

Location	Sign ID	Message
L.2-RR	L.2-RR-260.A-029	
L.2-RR	L.2-RR-260.A-030	
L.2-RR	L.2-RR-260.B-031	
L.2-RR	L.2-RR-260.B-032	
L.2-RR	L.2-RR-260.B-033	





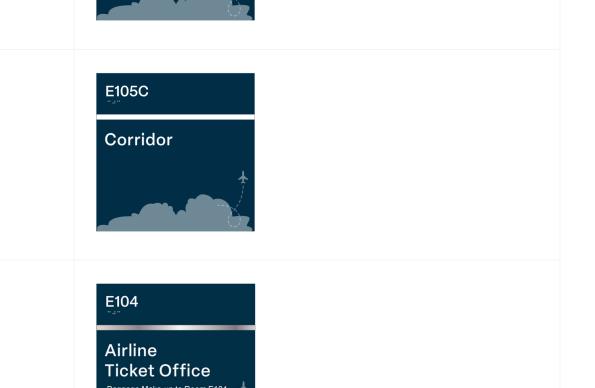


Family Restroom Located on 2nd Floor

Message







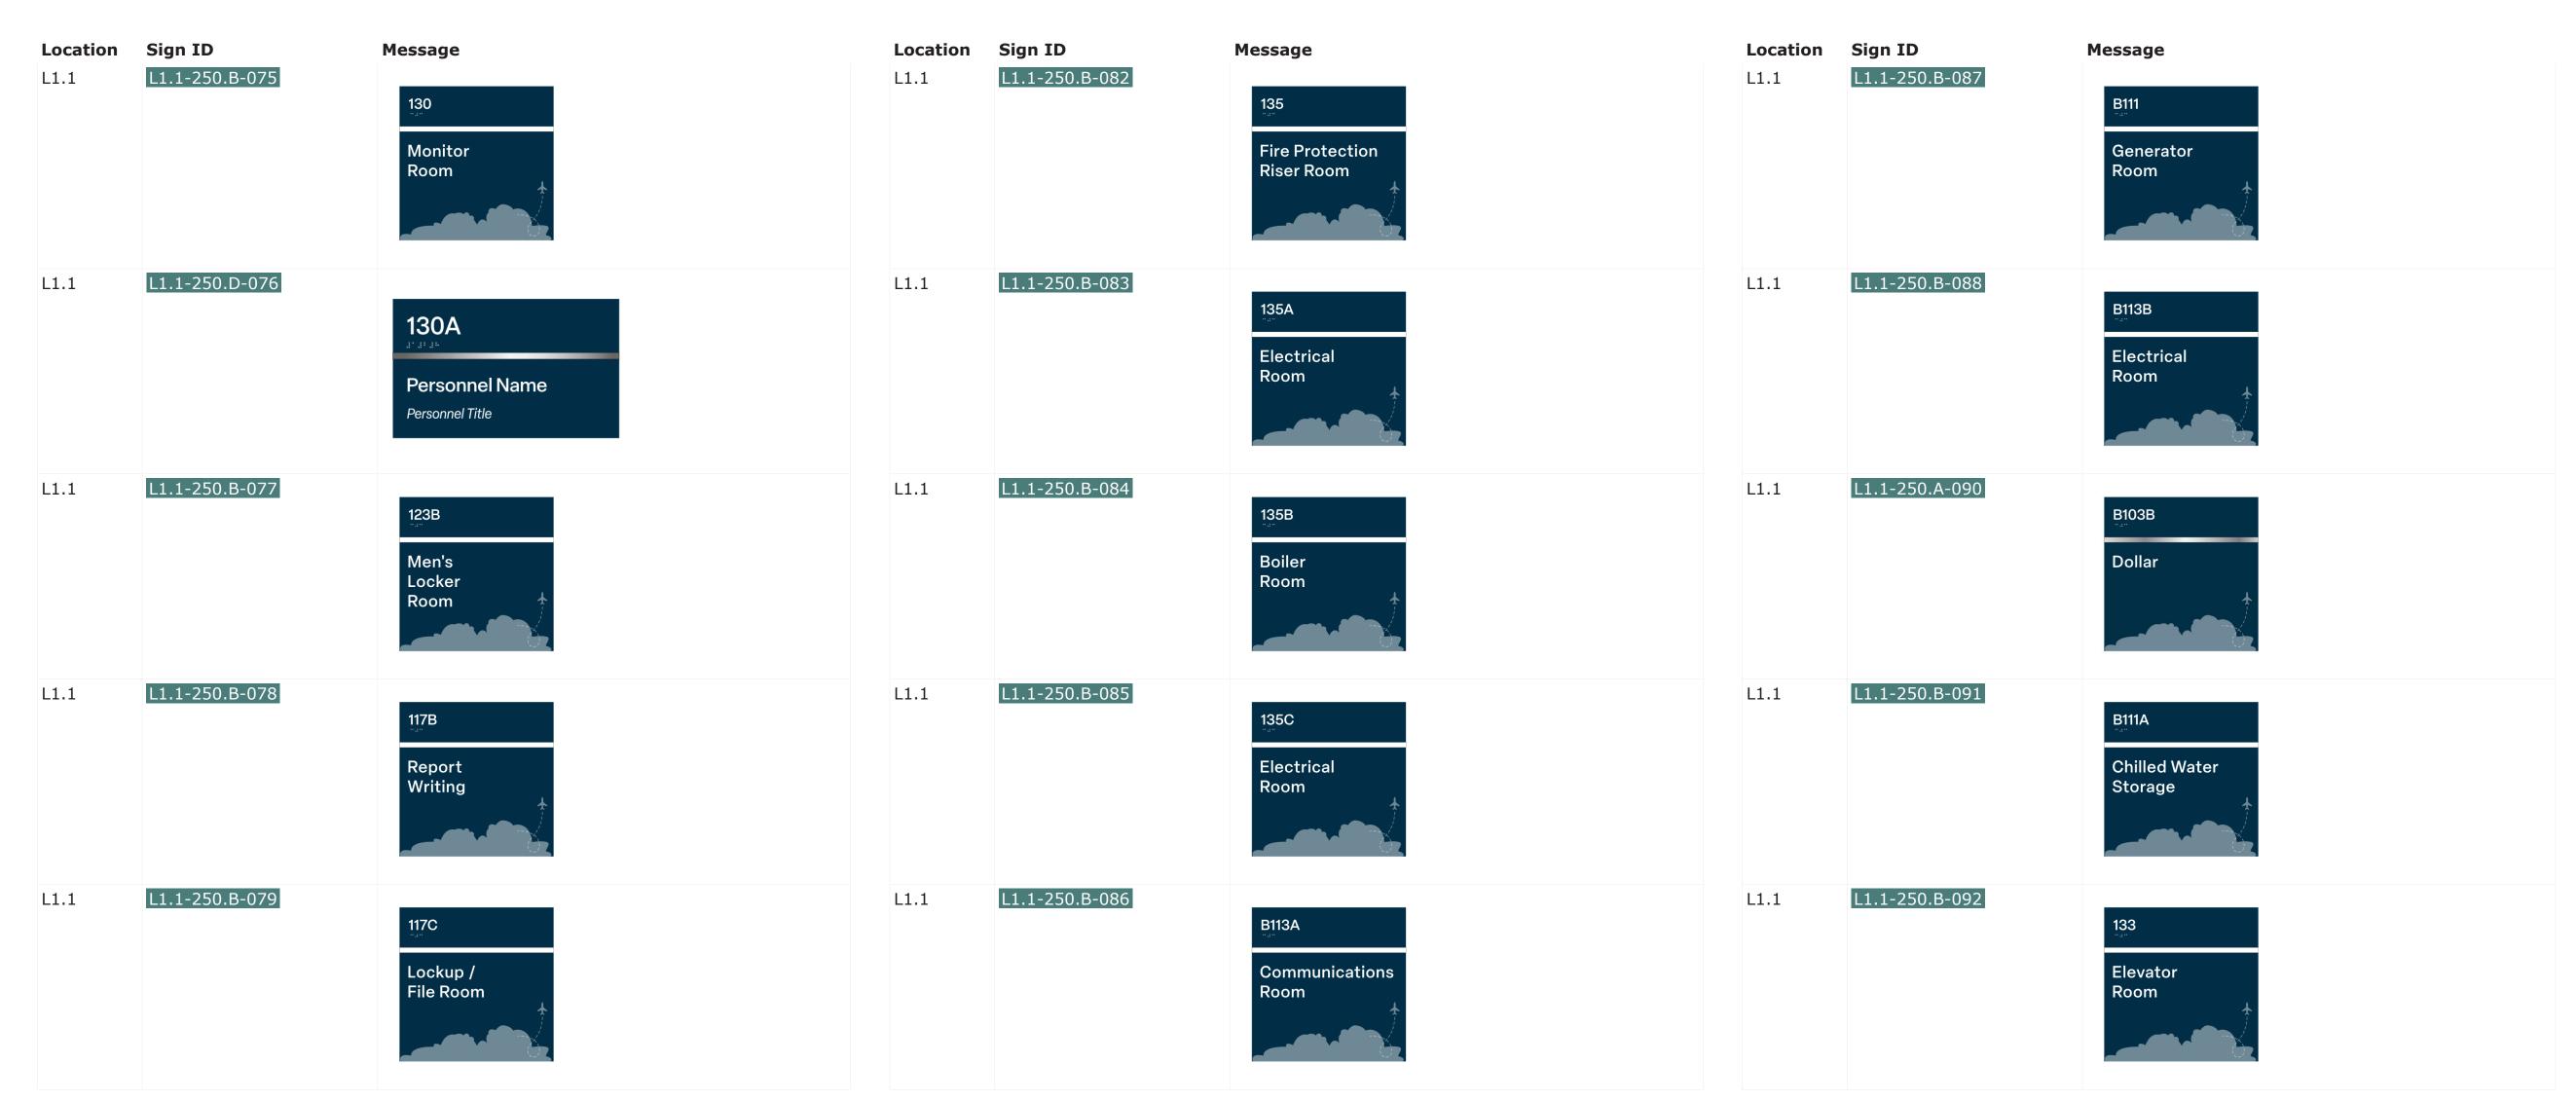

Location	Sign ID L1.1-250.B-093	Message 122 Corridor		Sign ID L1.1-250.A-117	121A Elevator Room	Location L1.1	Sign ID L1.1-250.D-123	B107A art art are Personnel Name Personnel Title
L1.1	L1.1-250.B-094	Ramp, Door to Outside Not to an Office	L1.1	L1.1-250.A-119	Enterprise	L1.1	L1.1-250.D-124	B106A Personnel Name Personnel Title
L1.1	L1.1-250.B-095	Men's Locker Room	L1.1	L1.1-250.A-120	B107B National	L1.1	L1.1-250.D-125	B105A Branch Personnel Name Personnel Title
L1.1	L1.1-250.B-115	Badging Office	L1.1	L1.1-250.A-121	B106B Avis	L1.1	L1.1-250.A-126	B105B Budget
L1.1	L1.1-250.B-116	117B Report Writing	L1.1	L1.1-250.D-122	Personnel Name Personnel Title	L1.1	L1.1-250.A-127	B104B Hertz



Mead & Hunt, Inc. 2440 Deming Way Middleton, WI 53562 phone: 608-273-6380

meadhunt.com

© Copyright 2025 Mead & Hunt, Inc.
This document, or any portion thereof, shall
not be duplicated, disclosed, or used on any
other project or extension of this project
except by written agreement with Mead &
Hunt, Inc. Mead & Hunt shall not be
responsible for any unauthorized use of, or
alteration to these documents.

ENLARGED PLANS & ELEVATIONS

G-137

Location	Sign ID L1.1-410-143	SECURE IDENTIFICATION DISPLAY AREA (SIDA) All persons must display Airport-issued Identification	Location	Sign ID L1.1-420-148	RESTRICTED AREA Authorized Badged Personnel ONLY	Location	Sign ID L1.1-420-154	RESTRICTED AREA Authorized Badged Personnel ONLY
L1.1	L1.1-410-144	at all times beyond this point. Badge validation required to gain access for all employees PIGGYBACKING PROHIBITED. SECURE IDENTIFICATION DISPLAY AREA	L1.1	L1.1-420-149	RESTRICTED AREA Authorized Badged Personnel ONLY	L1.1	L1.1-420-155	
L1.1	L1.1-410-145	(SIDA) All persons must display Airport-issued Identification at all times beyond this point. Badge validation required to gain access for all employees PIGGYBACKING PROHIBITED.	L1.1	L1.1-420-150	RESTRICTED AREA Authorized Badged Personnel ONLY	L1.1	L1.1-420-156	RESTRICTED AREA Authorized Badged Personnel ONLY
		IDENTIFICATION DISPLAY AREA (SIDA) All persons must display Airport-issued Identification at all times beyond this point. Badge validation required to gain access for all employees PIGGYBACKING PROHIBITED.	L1.1	L1.1-420-151	RESTRICTED AREA Authorized Badged Personnel ONLY			RESTRICTED AREA Authorized Badged Personnel ONLY
L1.1	L1.1-410-146	SECURE IDENTIFICATION DISPLAY AREA (SIDA) All persons must display Airport-issued Identification at all times beyond this point. Badge validation required to gain access for all employees PIGGYBACKING PROHIBITED.	L1.1	L1.1-420-152	RESTRICTED AREA Authorized Badged Personnel ONLY	L1.1	L1.1-420-157	RESTRICTED AREA Authorized Badged Personnel ONLY
L1.1	L1.1-420-147	RESTRICTED AREA Authorized Badged Personnel ONLY	L1.1	L1.1-420-153	RESTRICTED AREA Authorized Badged Personnel ONLY	L1.1	L1.1-420-158	RESTRICTED AREA Authorized Badged Personnel ONLY
Location	Sign ID L1.1-420-159	RESTRICTED AREA Authorized Badged Personnel ONLY	Location L1.1	Sign ID L1.1-420-166	RESTRICTED AREA Authorized Badged Personnel ONLY	L1.1	Sign ID L1.1-420-171	RESTRICTED AREA Authorized Badged Personnel ONLY
	L1.1-420-160 L1.1-420-161	RESTRICTED AREA Authorized Badged Personnel ONLY	L1.1	L1.1-420-167	RESTRICTED AREA	L1.1	L1.1-420-172	RESTRICTED AREA
	L1.1-420-162	RESTRICTED AREA Authorized Badged Personnel ONLY	L1.1	L1.1-420-168	Authorized Badged Personnel ONLY	L1.1	L1.1-420-173	Authorized Badged Personnel ONLY
L1.1	L1.1-420-163	RESTRICTED AREA Authorized Badged Personnel ONLY	L1.1	L1.1-420-169	RESTRICTED AREA Authorized Badged Personnel ONLY	L1.1	L1.1-420-174	RESTRICTED AREA Authorized Badged Personnel ONLY
L1.1	L1.1-420-164	RESTRICTED AREA Authorized Badged Personnel ONLY			RESTRICTED AREA Authorized Badged Personnel ONLY			RESTRICTED AREA Authorized Badged Personnel ONLY

RESTRICTED AREA
Authorized Badged Personnel ONLY

L1.1

L1.1-420-175

RESTRICTED AREA
Authorized Badged Personnel ONLY

L1.1-420-165

RESTRICTED AREA

Authorized Badged Personnel ONLY

RESTRICTED AREA
Authorized Badged Personnel ONLY

L1.1

L1.1-420-170

Mead & Hunt, Inc. 2440 Deming Way Middleton, WI 53562

phone: 608-273-6380

meadhunt.com

© Copyright 2025 Mead & Hunt, Inc.
This document, or any portion thereof, shall not be duplicated, disclosed, or used on any other project or extension of this project except by written agreement with Mead & Hunt, Inc. Mead & Hunt shall not be responsible for any unauthorized use of, or alteration to these documents.

DRAWN BY: NG/RL

ENLARGED PLANS & **ELEVATIONS**

Location	Sign ID L1.1-420-176	Message	Location	Sign ID L1.1-420-181	Message	Location	Sign ID L1.1-430-186	Message
		RESTRICTED AREA Authorized Badged Personnel ONLY			RESTRICTED AREA Authorized Badged Personnel ONLY			Push until alarm sounds. Door can be opened in 15 seconds.
L1.1	L1.1-420-177	RESTRICTED AREA Authorized Badged Personnel ONLY	L1.1	L1.1-420-182	RESTRICTED AREA Authorized Badged Personnel ONLY	L1.1	L1.1-440.B-187	By order of the Department of Homeland Security Transportation Security Administration INDIVIDUALS ENTERING THE SECURED OR STERILE AREAS ARE SUBJEC TO SCREENING Unauthorized weapons, explosives, and incendiaries are prohibited Refusal to undergo screening may result in the temporary or permanent revocation of unescorted access authority as well as a penalty prescribed by local, state, or federal law, as applicable.
L1.1	L1.1-420-178	RESTRICTED AREA Authorized Badged Personnel ONLY	L1.1	L1.1-420-183	RESTRICTED AREA Authorized Badged Personnel ONLY	L1.1	L1.1-440.B-188	By order of the Department of Homeland Security Transportation Security Administration INDIVIDUALS ENTERING THE SECURED OR STERILE AREAS ARE SUBJEC TO SCREENING Unauthorized weapons, explosives, and incendiaries are prohibited Refusal to undergo screening may result in the temporary or permanent revocation of unescorted access authority as well as a penalty prescribed by local, state, or federal law, as applicable.
L1.1	L1.1-420-179	RESTRICTED AREA Authorized Badged Personnel ONLY	L1.1	L1.1-420-184	RESTRICTED AREA Authorized Badged Personnel ONLY	L1.1	L1.1-440.B-189	By order of the Department of Homeland Security Transportation Security Administration INDIVIDUALS ENTERING THE SECURED OR STERILE AREAS ARE SUBJEC TO SCREENING Unauthorized weapons, explosives, and incendiaries are prohibited Refusal to undergo screening may result in the temporary or permanent revocation of unescorted access authority as well as a penalty prescribed by local, state, or federal law, as applicable.
L1.1	L1.1-420-180	RESTRICTED AREA Authorized Badged Personnel ONLY	L1.1	L1.1-420-185	RESTRICTED AREA Authorized Badged Personnel ONLY	L1.1	L1.1-440.B-190	INDIVIDUALS ENTERING THE SECURED OR STERILE AREAS ARE SUBJEC TO SCREENING Unauthorized weapons, explosives, and incendiaries are prohibited Refusal to undergo screening may result in the temporary or permanent revocation of unescorted access authority as well as a penalty prescribed by local, state, or federal law, as applicable.



Location L1.1	Sign ID L1.1-250.D-206	118C artain Personnel Name Public Safety Sergeant		Sign ID L1.1-250.B-211	E105A Baggage Makeup	L1.1	Sign ID L1.1-250.B-216	Message 108E Baggage Makeup
L1.1	L1.1-250.D-207	118C Personnel Name Public Safety Sergeant	L1.1	L1.1-250.B-212	E104A Baggage Makeup	L1.1	L1.1-250.B-217	Baggage Makeup
L1.1	L1.1-250.A-208	Airport Police Department	L1.1	L1.1-250.B-213	Baggage Makeup	L1.1	L1.1-250.B-218	Baggage Makeup
L1.1	L1.1-250.B-209	Airline Break Room	L1.1	L1.1-250.B-214	Baggage Makeup	L1.1	L1.1-250.B-220	105A Corridor
L1.1	L1.1-250.B-210	E106A Baggage Makeup	L1.1	L1.1-250.B-215	Baggage Makeup	L1.1	L1.1-250.B-221	Airline Ticket Office



Location L1.1	Sign ID L1.1-250.B-237	Message B111B Maintenance Cage	Location L1.1	Sign ID L1.1-250.B-242	Message E104 Airline Ticket Office	Location L1.1	Sign ID L1.1-250.A-247	Message 124 Corridor
L1.1	L1.1-250.B-238	Public Safety Cage	L1.1	L1.1-250.B-243	E105C Corridor	L1.2 - Leve L1.2	I 1 - Sector 2 L1.2-250.B-001	136A Electrical Room
L1.1	L1.1-250.B-239	Inbound Baggage / Tug Drive		L1.1-250.A-244	Airline Ticket Office	L1.2	L1.2-250.B-002	136B Mechanical Room
L1.1	L1.1-250.B-240	Badging Office	L1.1	L1.1-250.B-245	Evidence Room	L1.3	L1.3-250.A-001	139 Vestibule
L1.1	L1.1-250.B-241	Badging Office	L1.1	L1.1-250.B-246	123C Armory	L1.3	L1.3-290.A-002	FAMILY
Location	Sign ID	Message	Location	Sign ID	Message	Location	Sign ID	Message

Location L1.3	Sign ID L1.3-250.B-008	Message 139 Vestibule	Location L1.3	Sign ID L1.3-250.A-016	Message 139A Janitor's Closet	Location L1.3	Sign ID L1.3-250.B-023	Message 157 Storage / Corridor
L1.3	L1.3-250.B-010	139C Storage		L1.3-290.A-017	SARA		L1.3-290.A-024	NURSING ROOM
L1.3	L1.3-250.A-011	139B Elevator Room	L1.3	L1.3-250.A-020	Storage/ Corridor	L1.3	L1.3-250.B-025	Storage / Corridor
L1.3	L1.3-250.A-012	148 Vestibule	L1.3	L1.3-250.B-021	Electrical Room	L1.3	L1.3-250.B-026	149 Storage
L1.3	L1.3-250.A-013	148 Vestibule	L1.3	L1.3-250.B-022	Communication Room	L1.3	L1.3-250.A-027	Corridor

Location L1.3	Sign ID L1.3-250.B-028	Mechanical Room	Location L1.3	Sign ID L1.3-250.B-047	Message 172 Paint Storage	Location L1.3	Sign ID L1.3-250.B-054	Message 174 Storage
L1.3	L1.3-250.B-031	Communications Room	L1.3	L1.3-250.B-048	Communications Room	L1.3	L1.3-250.B-055	TSA Offices
L1.3	L1.3-250.B-032	173C Corridor		L1.3-250.B-049	177 Storage	L1.3	L1.3-250.B-056	174 Storage
L1.3	L1.3-250.B-044	Corridor	L1.3	L1.3-250.B-052	Mechanical Room	L1.3	L1.3-290.A-057	MEN FORMER
L1.3	L1.3-250.B-046	Mechanical Room	L1.3	L1.3-250.B-053	Corridor	L1.3	L1.3-290.A-058	WOMEN

Logation	Cian ID	Managara	Lagadian	Circa ID	Managara	Location	Cian ID	Magazana
Location L1.3	Sign ID L1.3-250.B-059	177 Storage	Location L1.3	Sign ID L1.3-250.B-064	173 Corridor	L1.3	Sign ID L1.3-250.B-069	153 TSA Break Room
L1.3	L1.3-250.B-060	Mechanical Room	L1.3	L1.3-250.B-065	165 Storage	L1.3	L1.3-250.D-070	152B Personnel Name Personnel Title
L1.3	L1.3-250.B-061	TSA Offices	L1.3	L1.3-250.B-066	Corridor	L1.3	L1.3-250.B-071	Airline Operations
L1.3	L1.3-250.B-062	Airline Operations	L1.3	L1.3-250.B-067	Airline Operations	L1.3	L1.3-250.D-072	152A Personnel Name Personnel Title
L1.3	L1.3-250.B-063	165 Storage	L1.3	L1.3-250.B-068	TSA Offices	L1.3	L1.3-250.D-073	175C ar ar ar Personnel Name Personnel Title

Location L1.3	Sign ID L1.3-250.B-074	Message 159 Storage	Location L1.3	Sign ID L1.3-250.D-083	Message 156A Personnel Name Personnel Title	Location L1.3	Sign ID L1.3-250.D-088	Message 152 Personnel Name Personnel Title
L1.3	L1.3-250.B-075	159A Storage	L1.3	L1.3-250.D-084	175E Personnel Name Personnel Title	L1.3	L1.3-250.B-089	173A Corridor
L1.3	L1.3-250.B-077	Airline Operations	L1.3	L1.3-250.D-085	175D Personnel Name Personnel Title	L1.3	L1.3-250.B-090	163 Storage
L1.3	L1.3-250.B-078	Airline Operations	L1.3	L1.3-250.A-086	Airline Operations	L1.3	L1.3-250.A-091	Airline Operations
L1.3	L1.3-250.B-079	163 Storage	L1.3	L1.3-250.B-087	TSA Offices	L1.3	L1.3-250.B-092	TSA Break Room

Location L1.3	Sign ID L1.3-250.B-093	Message 152D Airline Operations	Location L1.3	Sign ID L1.3-410-098	SECURE IDENTIFICATION DISPLAY AREA (SIDA) All persons must display Airport-issued Identification at all times beyond this point. Badge validation required to gain access for all employees PIGGYBACKING PROHIBITED.	Location L1.3	Sign ID L1.3-420-103	RESTRICTED AREA Authorized Badged Personnel ONLY
L1.3	L1.3-410-094	SECURE IDENTIFICATION DISPLAY AREA (SIDA) All persons must display Airport-issued Identification at all times beyond this point. Badge validation required to gain access for all employees PIGGYBACKING PROHIBITED.	L1.3	L1.3-410-099	SECURE IDENTIFICATION DISPLAY AREA (SIDA) All persons must display Airport-issued Identification at all times beyond this point. Badge validation required to gain access for all employees PIGGYBACKING PROHIBITED.	L1.3	L1.3-420-104	RESTRICTED AREA Authorized Badged Personnel ONLY
L1.3	L1.3-410-095	SECURE IDENTIFICATION DISPLAY AREA (SIDA) All persons must display Airport-issued Identification at all times beyond this point. Badge validation required to gain access for all employees PIGGYBACKING PROHIBITED.	L1.3	L1.3-410-100	SECURE IDENTIFICATION DISPLAY AREA (SIDA) All persons must display Airport-issued Identification at all times beyond this point. Badge validation required to gain access for all employees PIGGYBACKING PROHIBITED.	L1.3	L1.3-420-105	RESTRICTED AREA Authorized Badged Personnel ONLY
L1.3	L1.3-410-096	SECURE IDENTIFICATION DISPLAY AREA (SIDA) All persons must display Airport-issued Identification at all times beyond this point. Badge validation required to gain access for all employees PIGGYBACKING PROHIBITED.	L1.3	L1.3-410-101	SECURE IDENTIFICATION DISPLAY AREA (SIDA) All persons must display Airport-issued identification at all times beyond this point. Badge validation required to gain access for all employees PIGGYBACKING PROHIBITED.	L1.3	L1.3-420-106	RESTRICTED AREA Authorized Badged Personnel ONLY
L1.3	L1.3-410-097	SECURE IDENTIFICATION DISPLAY AREA (SIDA) All persons must display Airport-issued Identification at all times beyond this point. Badge validation required to gain access for all employees PIGGYBACKING PROHIBITED.	L1.3	L1.3-420-102	RESTRICTED AREA Authorized Badged Personnel ONLY	L1.3	L1.3-420-107	RESTRICTED AREA Authorized Badged Personnel ONLY

Location L1.3	Sign ID L1.3-420-108	Message	Location L1.3	Sign ID L1.3-420-113	Message	Location L1.3	Sign ID L1.3-410-118	Message
		RESTRICTED AREA Authorized Badged Personnel ONLY			RESTRICTED AREA Authorized Badged Personnel ONLY			SECURE IDENTIFICATION DISPLAY AREA (SIDA) All persons must display Airport-issued Identification at all times beyond this point. Badge validation required to gain access for all employees PIGGYBACKING PROHIBITED.
L1.3	L1.3-420-109	RESTRICTED AREA Authorized Badged Personnel ONLY	L1.3	L1.3-420-114	RESTRICTED AREA Authorized Badged Personnel ONLY	L1.3	L1.3-410-119	SECURE IDENTIFICATION DISPLAY AREA (SIDA) All persons must display Airport-issued Identification at all times beyond this point. Badge validation required to gain access for all employees PIGGYBACKING PROHIBITED.
L1.3	L1.3-420-110	RESTRICTED AREA Authorized Badged Personnel ONLY	L1.3	L1.3-420-115	RESTRICTED AREA Authorized Badged Personnel ONLY	L1.3	L1.3-410-120	SECURE IDENTIFICATION DISPLAY AREA (SIDA) All persons must display Airport-issued Identification at all times beyond this point. Badge validation required to gain access for all employees PIGGYBACKING PROHIBITED.
L1.3	L1.3-420-111	RESTRICTED AREA Authorized Badged Personnel ONLY	L1.3	L1.3-420-116	RESTRICTED AREA Authorized Badged Personnel ONLY	L1.3	L1.3-430-121	EMERGENCY EXIT ONLY Push until alarm sounds. Door can be opened in 15 seconds.
L1.3	L1.3-420-112	RESTRICTED AREA Authorized Badged Personnel ONLY	L1.3	L1.3-410-117	SECURE IDENTIFICATION DISPLAY AREA (SIDA) All persons must display Airport-issued Identification at all times beyond this point. Badge validation required to gain access for all employees PIGGYBACKING PROHIBITED.	L1.3	L1.3-430-122	EMERGENCY EXIT ONLY Push until alarm sounds. Door can be opened in 15 seconds.

Location L1.3	Sign ID L1.3-430-123	EMERGENCY EXIT ONLY Push until alarm sounds. Door can be opened in 15 seconds.	Location L1.3	Sign ID L1.3-440.A-128	EFFECTIVE IMMEDIATELY By order of the Department of Homeland Security Transportation Security Administration Employees Entering the Sterile Area are Subject to Inspection Employees not traveling on aircraft may bring liquids, gels and/or aerosols through access points other than the passenger screening checkpoint	Location L1.3	Sign ID L1.3-440.A-133	EFFECTIVE IMMEDIATELY By order of the Department of Homeland Security Transportation Security Administration Employees Entering the Sterile Area are Subject to Inspection Employees not traveling on aircraft may bring liquids, gels and/or aerosols through access points other than the passenger screening checkpoint
L1.3	L1.3-430-124	Push until alarm sounds. Door can be opened in 15 seconds.	L1.3	L1.3-440.A-129	EFFECTIVE IMMEDIATELY By order of the Department of Homeland Security Transportation Security Administration Employees Entering the Sterile Area are Subject to Inspection Employees not traveling on aircraft may bring liquids, gels and/or aerosols through access points other than the passenger screening checkpoint	L1.3	L1.3-440.A-134	EFFECTIVE IMMEDIATELY By order of the Department of Homeland Security Transportation Security Administration Employees Entering the Sterile Area are Subject to Inspection Employees not traveling on aircraft may bring liquids, gels and/or aerosols through access points other than the passenger screening checkpoint
L1.3	L1.3-440.A-125	EFFECTIVE IMMEDIATELY By order of the Department of Homeland Security Transportation Security Administration Employees Entering the Sterile Area are Subject to Inspection Employees not traveling on aircraft may bring liquids, gels and/or aerosols through access points other than the passenger screening checkpoint	L1.3	L1.3-440.A-130	EFFECTIVE IMMEDIATELY By order of the Department of Homeland Security Transportation Security Administration Employees Entering the Sterile Area are Subject to Inspection Employees not traveling on aircraft may bring liquids, gels and/or aerosols through access points other than the passenger screening checkpoint	L1.3	L1.3-440.A-135	EFFECTIVE IMMEDIATELY By order of the Department of Homeland Security Transportation Security Administration Employees Entering the Sterile Area are Subject to Inspection Employees not traveling on aircraft may bring liquids, gels and/or aerosols through access points other than the passenger screening checkpoint
L1.3	L1.3-440.A-126	EFFECTIVE IMMEDIATELY By order of the Department of Homeland Security Transportation Security Administration Employees Entering the Sterile Area are Subject to Inspection Employees not traveling on aircraft may bring liquids, gels and/or aerosols through access points other than the passenger screening checkpoint	L1.3	L1.3-440.A-131	EFFECTIVE IMMEDIATELY By order of the Department of Homeland Security Transportation Security Administration Employees Entering the Sterile Area are Subject to Inspection Employees not traveling on aircraft may bring liquids, gels and/or aerosols through access points other than the passenger screening checkpoint	L1.3	L1.3-440.A-136	EFFECTIVE IMMEDIATELY By order of the Department of Homeland Security Transportation Security Administration Employees Entering the Sterile Area are Subject to Inspection Employees not traveling on aircraft may bring liquids, gels and/or aerosols through access points other than the passenger screening checkpoint
L1.3	L1.3-440.A-127	EFFECTIVE IMMEDIATELY By order of the Department of Homeland Security Transportation Security Administration Employees Entering the Sterile Area are Subject to Inspection Employees not traveling on aircraft may bring liquicts, gels and/or aerosols through access points other than the passenger screening checkpoint	L1.3	L1.3-440.A-132	EFFECTIVE IMMEDIATELY By order of the Department of Homeland Security Transportation Security Administration Employees Entering the Sterile Area are Subject to Inspection Employees not traveling on aircraft may bring liquids, gels and/or aerosols through access points other than the passenger screening checkpoint	L1.3	L1.3-250.B-137	Storage / Corridor

DO NOT SCALE DRAWINGS

ENLARGED PLANS & ELEVATIONS

CHECKED BY: RL






DRAWN BY: NG/RL

CHECKED BY: RL

DO NOT SCALE DRAWINGS

ENLARGED PLANS & ELEVATIONS


Location L2.1	Sign ID L2.1-250.B-063	ROOM# Janitor's Closet	Location L2.1	Sign ID L2.1-250.A-071	Message 223 Mechanical Room	Location L2.1	Sign ID L2.1-410-083	SECURE IDENTIFICATION DISPLAY AREA (SIDA) All persons must display Airport-issued Identification at all times beyond this point. Badge validation required to gain access for all employees PIGGYBACKING PROHIBITED.
L2.1	L2.1-250.B-064	Electrical Room	L2.1	L2.1-250.A-077	Mechanical Room	L2.1	L2.1-410-084	SECURE IDENTIFICATION DISPLAY AREA (SIDA) All persons must display Airport-issued Identification at all times beyond this point. Badge validation required to gain access for all employees PIGGYBACKING PROHIBITED.
L2.1	L2.1-250.D-068	221 ROOM NAME TBD	L2.1	L2.1-250.A-079	Sharp Conference Room	L2.1	L2.1-410-085	SECURE IDENTIFICATION DISPLAY AREA (SIDA) All persons must display Airport-issued Identification at all times beyond this point. Badge validation required to gain access for all employees PIGGYBACKING PROHIBITED.
L2.1	L2.1-250.B-069	Food Storage	L2.1	L2.1-250.A-081	Sharp Conference Room	L2.1	L2.1-420-086	RESTRICTED AREA Authorized Badged Personnel ONLY
L2.1	L2.1-250.A-070	Kitchen	L2.1	L2.1-410-082	SECURE IDENTIFICATION DISPLAY AREA (SIDA) All persons must display Airport-issued Identification at all times beyond this point. Badge validation required to gain access for all employees PIGGYBACKING PROHIBITED.	L2.1	L2.1-420-087	RESTRICTED AREA Authorized Badged Personnel ONLY

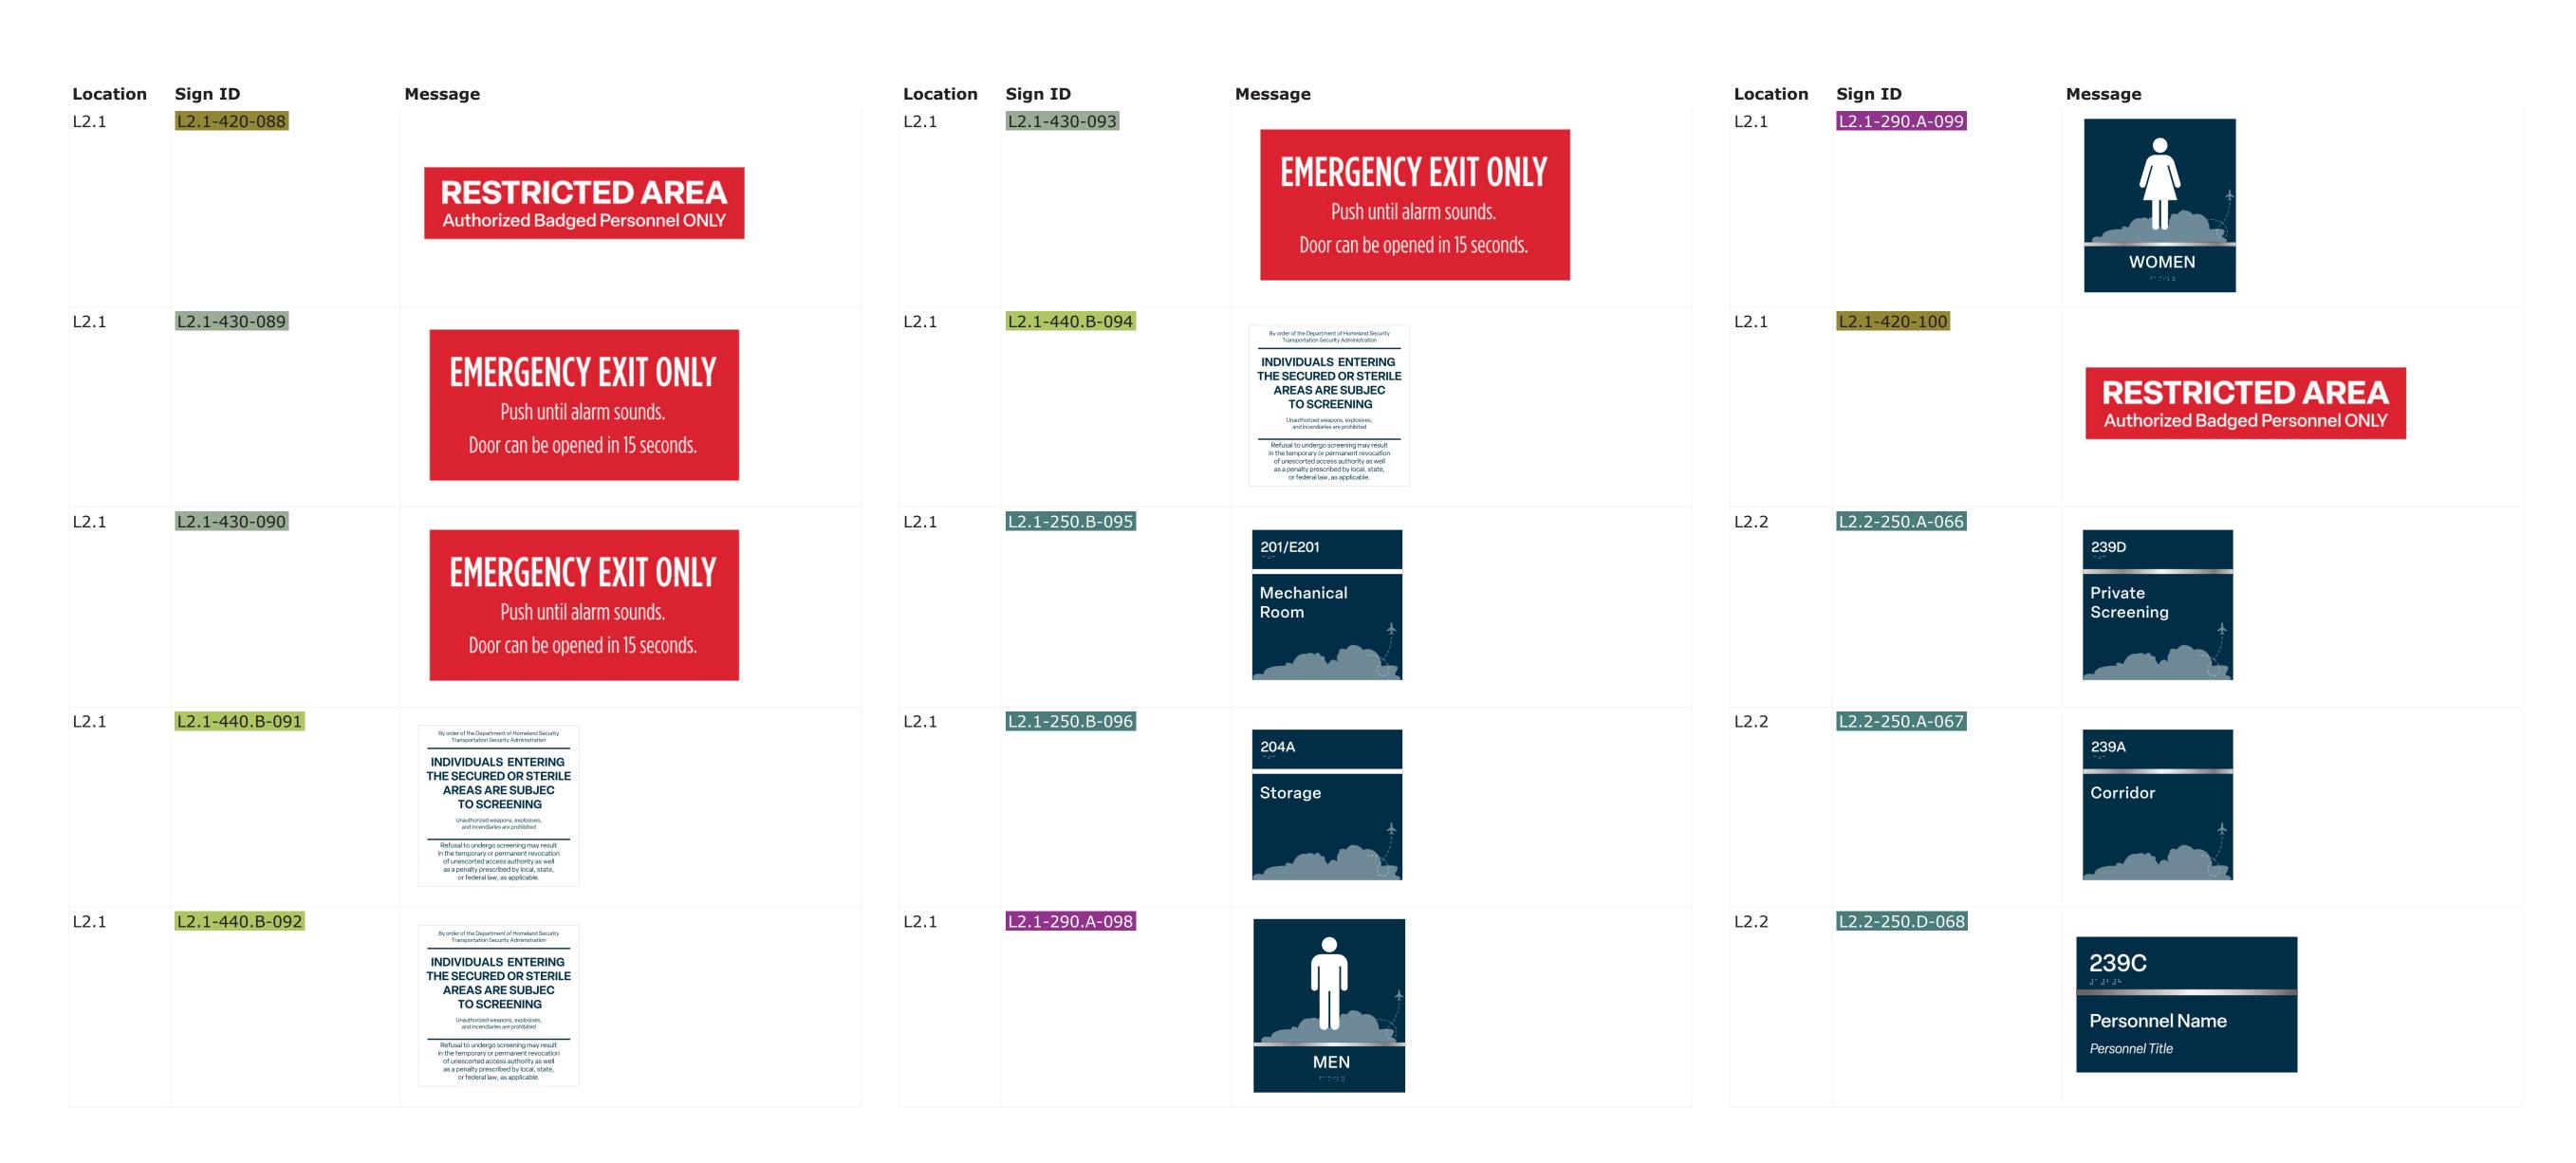

Checkpoint Operations 2 Authorized Badged Personnel ONLY Electrical Room	
L2.2 L2.2-250.A-070 Checkpoint Ops 1 Checkpoint Ops 1 Checkpoint Ops 1 L2.2 L2.2-420-080 RESTRICTED AREA Authorized Badged Personnel ONLY L2.3 L2.3-250.A-011 Authorized Badged Personnel ONLY	
L2.2 L2.2-250.A-074 239H TSA Communications Communications	
L2.2 L2.2-250.A-075 Mechanical Room Mechanical Room L2.2 L2.2-250.A-082 Bullpen L2.3 L2.3-250.B-020 A Retail Outlet	
L2.2 L2.2-250.A-076 Airside Kitchen L2.3 L2.3-250.A-051 Airside Kitchen L2.3 L2.3-250.A-051 Airside Kitchen	al

Location L2.3	Sign ID L2.3-410-052	SECURE IDENTIFICATION DISPLAY AREA (SIDA) All persons must display Airport-issued Identification at all times beyond this point. Badge validation required to gain access for all employees PIGGYBACKING PROHIBITED.	Location L2.3	Sign ID L2.3-410-057	SECURE IDENTIFICATION DISPLAY AREA (SIDA) All persons must display Airport-issued Identification at all times beyond this point. Badge validation required to gain access for all employees PIGGYBACKING PROHIBITED.	Location L2.3	Sign ID L2.3-410-062	SECURE IDENTIFICATION DISPLAY AREA (SIDA) All persons must display Airport-issued Identification at all times beyond this point. Badge validation required to gain access for all employees PIGGYBACKING PROHIBITED.
L2.3	L2.3-410-053	SECURE IDENTIFICATION DISPLAY AREA (SIDA) All persons must display Airport-issued Identification at all times beyond this point. Badge validation required to gain access for all employees PIGGYBACKING PROHIBITED.	L2.3	L2.3-410-058	SECURE IDENTIFICATION DISPLAY AREA (SIDA) All persons must display Airport-issued Identification at all times beyond this point. Badge validation required to gain access for all employees PIGGYBACKING PROHIBITED.	L2.3	L2.3-410-063	SECURE IDENTIFICATION DISPLAY AREA (SIDA) All persons must display Airport-issued Identification at all times beyond this point. Badge validation required to gain access for all employees PIGGYBACKING PROHIBITED.
L2.3	L2.3-410-054	SECURE IDENTIFICATION DISPLAY AREA (SIDA) All persons must display Airport-issued Identification at all times beyond this point. Badge validation required to gain access for all employees PIGGYBACKING PROHIBITED.	L2.3	L2.3-410-059	SECURE IDENTIFICATION DISPLAY AREA (SIDA) All persons must display Airport-issued Identification at all times beyond this point. Badge validation required to gain access for all employees PIGGYBACKING PROHIBITED.	L2.3	L2.3-410-064	SECURE IDENTIFICATION DISPLAY AREA (SIDA) All persons must display Airport-issued Identification at all times beyond this point. Badge validation required to gain access for all employees PIGGYBACKING PROHIBITED.
L2.3	L2.3-410-055	SECURE IDENTIFICATION DISPLAY AREA (SIDA) All persons must display Airport-issued Identification at all times beyond this point. Badge validation required to gain access for all employees PIGGYBACKING PROHIBITED.	L2.3	L2.3-410-060	SECURE IDENTIFICATION DISPLAY AREA (SIDA) All persons must display Airport-issued Identification at all times beyond this point. Badge validation required to gain access for all employees PIGGYBACKING PROHIBITED.	L2.3	L2.3-420-065	RESTRICTED AREA Authorized Badged Personnel ONLY
L2.3	L2.3-410-056	SECURE IDENTIFICATION DISPLAY AREA (SIDA) All persons must display Airport-issued Identification at all times beyond this point. Badge validation required to gain access for all employees PIGGYBACKING PROHIBITED.	L2.3	L2.3-410-061	SECURE IDENTIFICATION DISPLAY AREA (SIDA) All persons must display Airport-issued Identification at all times beyond this point. Badge validation required to gain access for all employees PIGGYBACKING PROHIBITED.	L2.3	L2.3-420-066	RESTRICTED AREA Authorized Badged Personnel ONLY

RESTRICTED AREA Authorized Badged Personnel ONLY L2.3 L2.3 L2.3-420-073 RESTRICTED AREA Authorized Badged Personnel ONLY L2.3 L2.3-420-075 L2.3 L2.3-420-076	Location Sign ID L2.3 L2.3-420-067	RESTRICTED AREA Authorized Badged Personnel ONLY	Location L2.3	Sign ID L2.3-420-072	RESTRICTED AREA Authorized Badged Personnel ONLY	Location L2.3	Sign ID L2.3-430-077	EMERGENCY EXIT ONLY Push until alarm sounds. Door can be opened in 15 seconds.
RESTRICTED AREA Authorized Badged Personnel ONLY RESTRICTED AREA Authorized Badged Personnel ONLY	L2.3 L2.3-420-068		L2.3	L2.3-420-073		L2.3	L2.3-430-078	Push until alarm sounds.
L2.3 L2.3-420-070	L2.3 L2.3-420-069		L2.3	L2.3-420-074		L2.3	L2.3-420-079	
RESTRICTED AREA Authorized Badged Personnel ONLY Push until alarm sounds. Door can be opened in 15 seconds.	L2.3 L2.3-420-070		L2.3	L2.3-420-075		L2.3	L2.3-430-080	Push until alarm sounds.
RESTRICTED AREA Authorized Badged Personnel ONLY L2.3 L2.3-440.A-081 RESTRICTED AREA Authorized Badged Personnel ONLY L2.3 L2.3-440.A-081 RESTRICTED AREA Authorized Badged Personnel ONLY Languagement travely on direct from being built of a the processor screening received in the screening received in the processor screening received in the proce	L2.3 L2.3-420-071		L2.3	L2.3-420-076		L2.3	L2.3-440.A-081	By order of the Department of Homeland Security Transportation Security Administration Employees Entering the Sterile Area are Subject to Inspection Employees not travelling on aircraft may bring liquids, gels and/or aerosols through access points

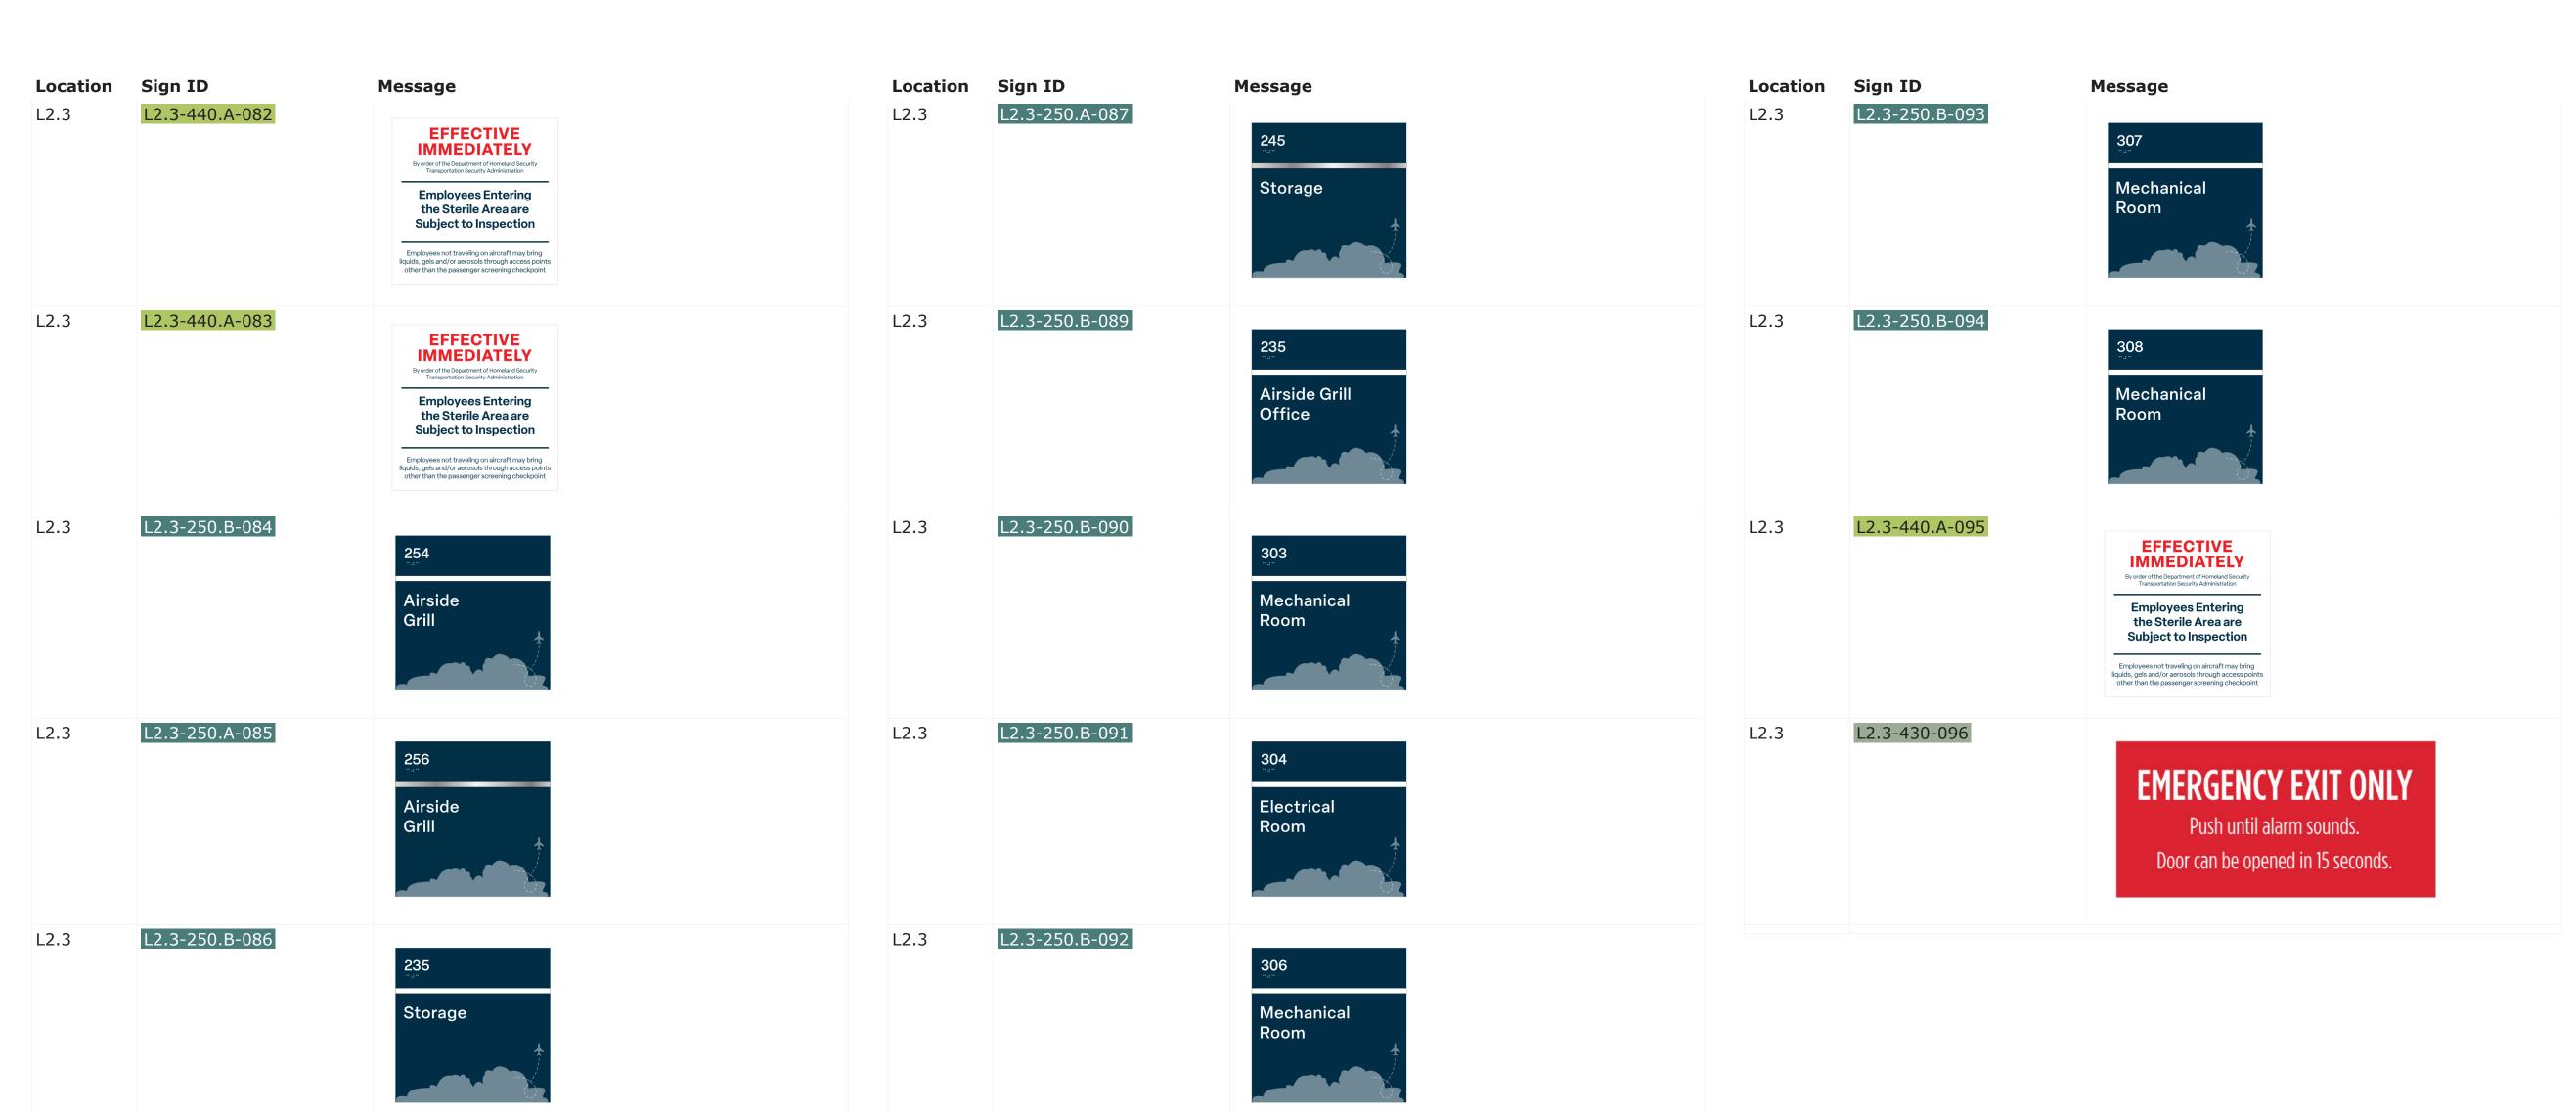


Mead & Hunt, Inc. 2440 Deming Way Middleton, WI 53562 phone: 608-273-6380

meadhunt.com

© Copyright 2025 Mead & Hunt, Inc.
This document, or any portion thereof, shall
not be duplicated, disclosed, or used on any
other project or extension of this project
except by written agreement with Mead &
Hunt, Inc. Mead & Hunt shall not be
responsible for any unauthorized use of, or
alteration to these documents.

ENLARGED PLANS & ELEVATIONS

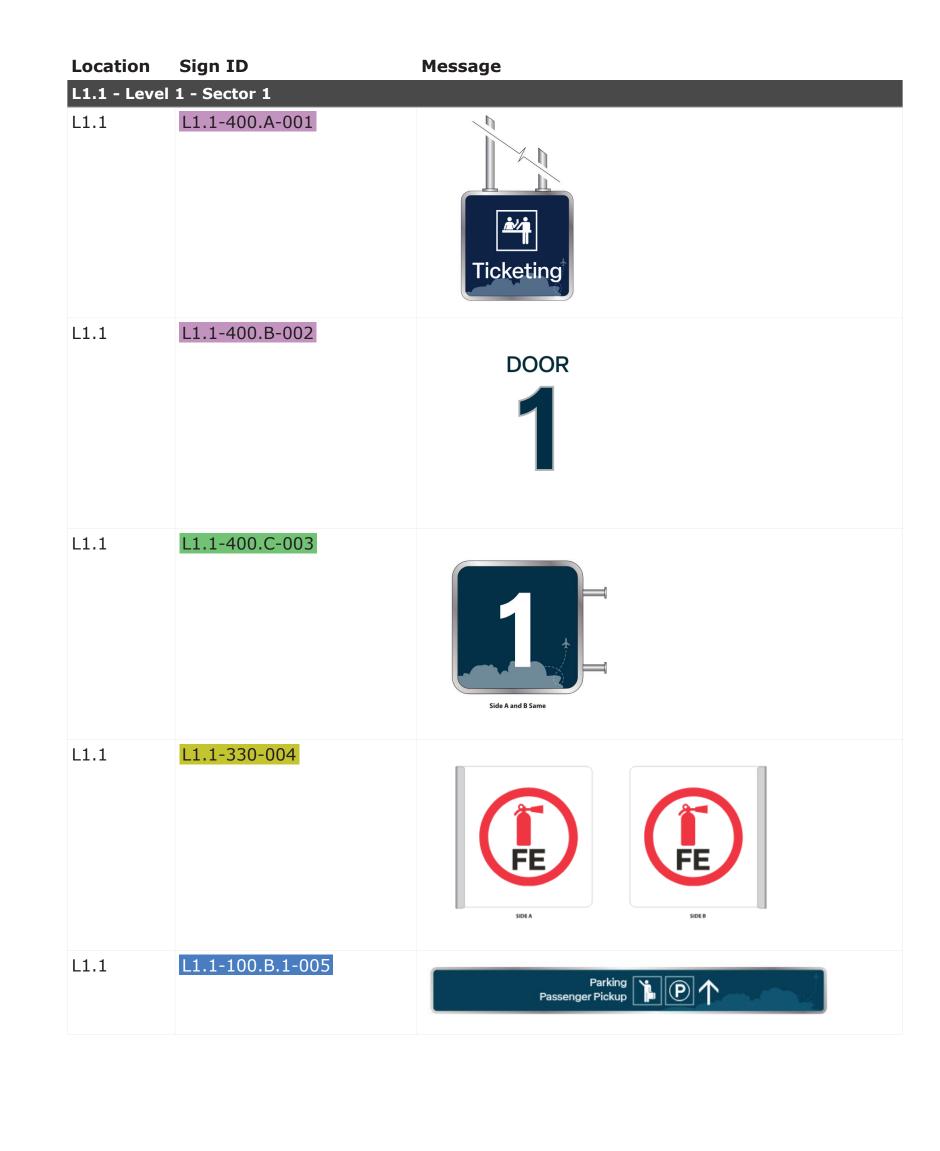

EQUIPMENT SCHEDULE GENERAL NOTES:

- ALL WORK BY THIS CONTRACTOR TO COMPLY WITH ALL LOCAL, STATE AND NATIONAL ELECTRICAL CODES.
- 2. THIS CONTRACTOR SHALL BE RESPONSIBLE FOR COORDINATION WITH OTHER TRADES TO AVOID CONFLICTS AND TO VERIFY ALL EQUIPMENT CONNECTIONS FOR COMPLETE INSTALLATION.


 3. THIS CONTRACTOR SHALL BE RESPONSIBLE FOR INSTALLING A COMPLETE ELECTRICAL SYSTEM PER CONTRACT DRAWINGS AND ENSURING THAT THE SYSTEM IS OPERATIONAL UPON JOB COMPLETION.
- 4. THIS CONTRACTOR SHALL BE RESPONSIBLE FOR INSTALLING A COMPLETE ELECTRICAL SYSTEM PER CONTRACT DRAWINGS AND ENSURING THAT THE SYSTEM IS OPERATIONAL UPON JOB COMPLETION.

 4. THIS CONTRACTOR SHALL VERIFY WITH GENERAL CONTRACTOR, ELECTRICAL REQUIREMENTS INCLUDING VOLTAGES, DISCONNECTING MEANS AND EQUIPMENT PRIOR TO ORDERING CIRCUIT BREAKERS.

EQUIPMENT SCHEDULE KEYED NOTES:

PROVIDE ARLINGTON TVBS613 MULTI-SERVICE BACKBOX OR APPROVED EQUAL. PROVIDE ONE (1) DUPLEX RECEPTACLE IN BOX. COORDINATE WITH TECHNOLOGY CONTRACTOR FOR DATA DEVICE AND WIRE. PROVIDE ONE (1) DEDICATED 120V CIRCUIT TO EACH FLIGHT INFORMATION DISPLAY. COORDINATE FINAL MOUNTING HEIGHT WITH OWNER AND SIGNAGE CONTRACTOR.

	COMMUNICATIONS OUTLET SCHEDULE									
SYMBOL	DESCRIPTION	MOUNTING	COMMENTS							
FI V	FLIGHT INFORMATION DISPLAY SYSTEMS (FIDS) TECHNOLOGY OUTLET: - (1) 1" CONDUIT STUB - (1) 4-11/16" SQUARE x 2-5/8" DEEP BACKBOX WITH SINGLE GANG TRIM RING - (1) SINGLE-GANG, TWO-PORT FACEPLATE - (2) CATEGORY 6 JACKS - (2) CATEGORY 6 CABLES	COORDINATE MOUNTING INSIDE INTERIOR PYLON DISPLAY CABINET WITH SIGNAGE CONTRACTOR								

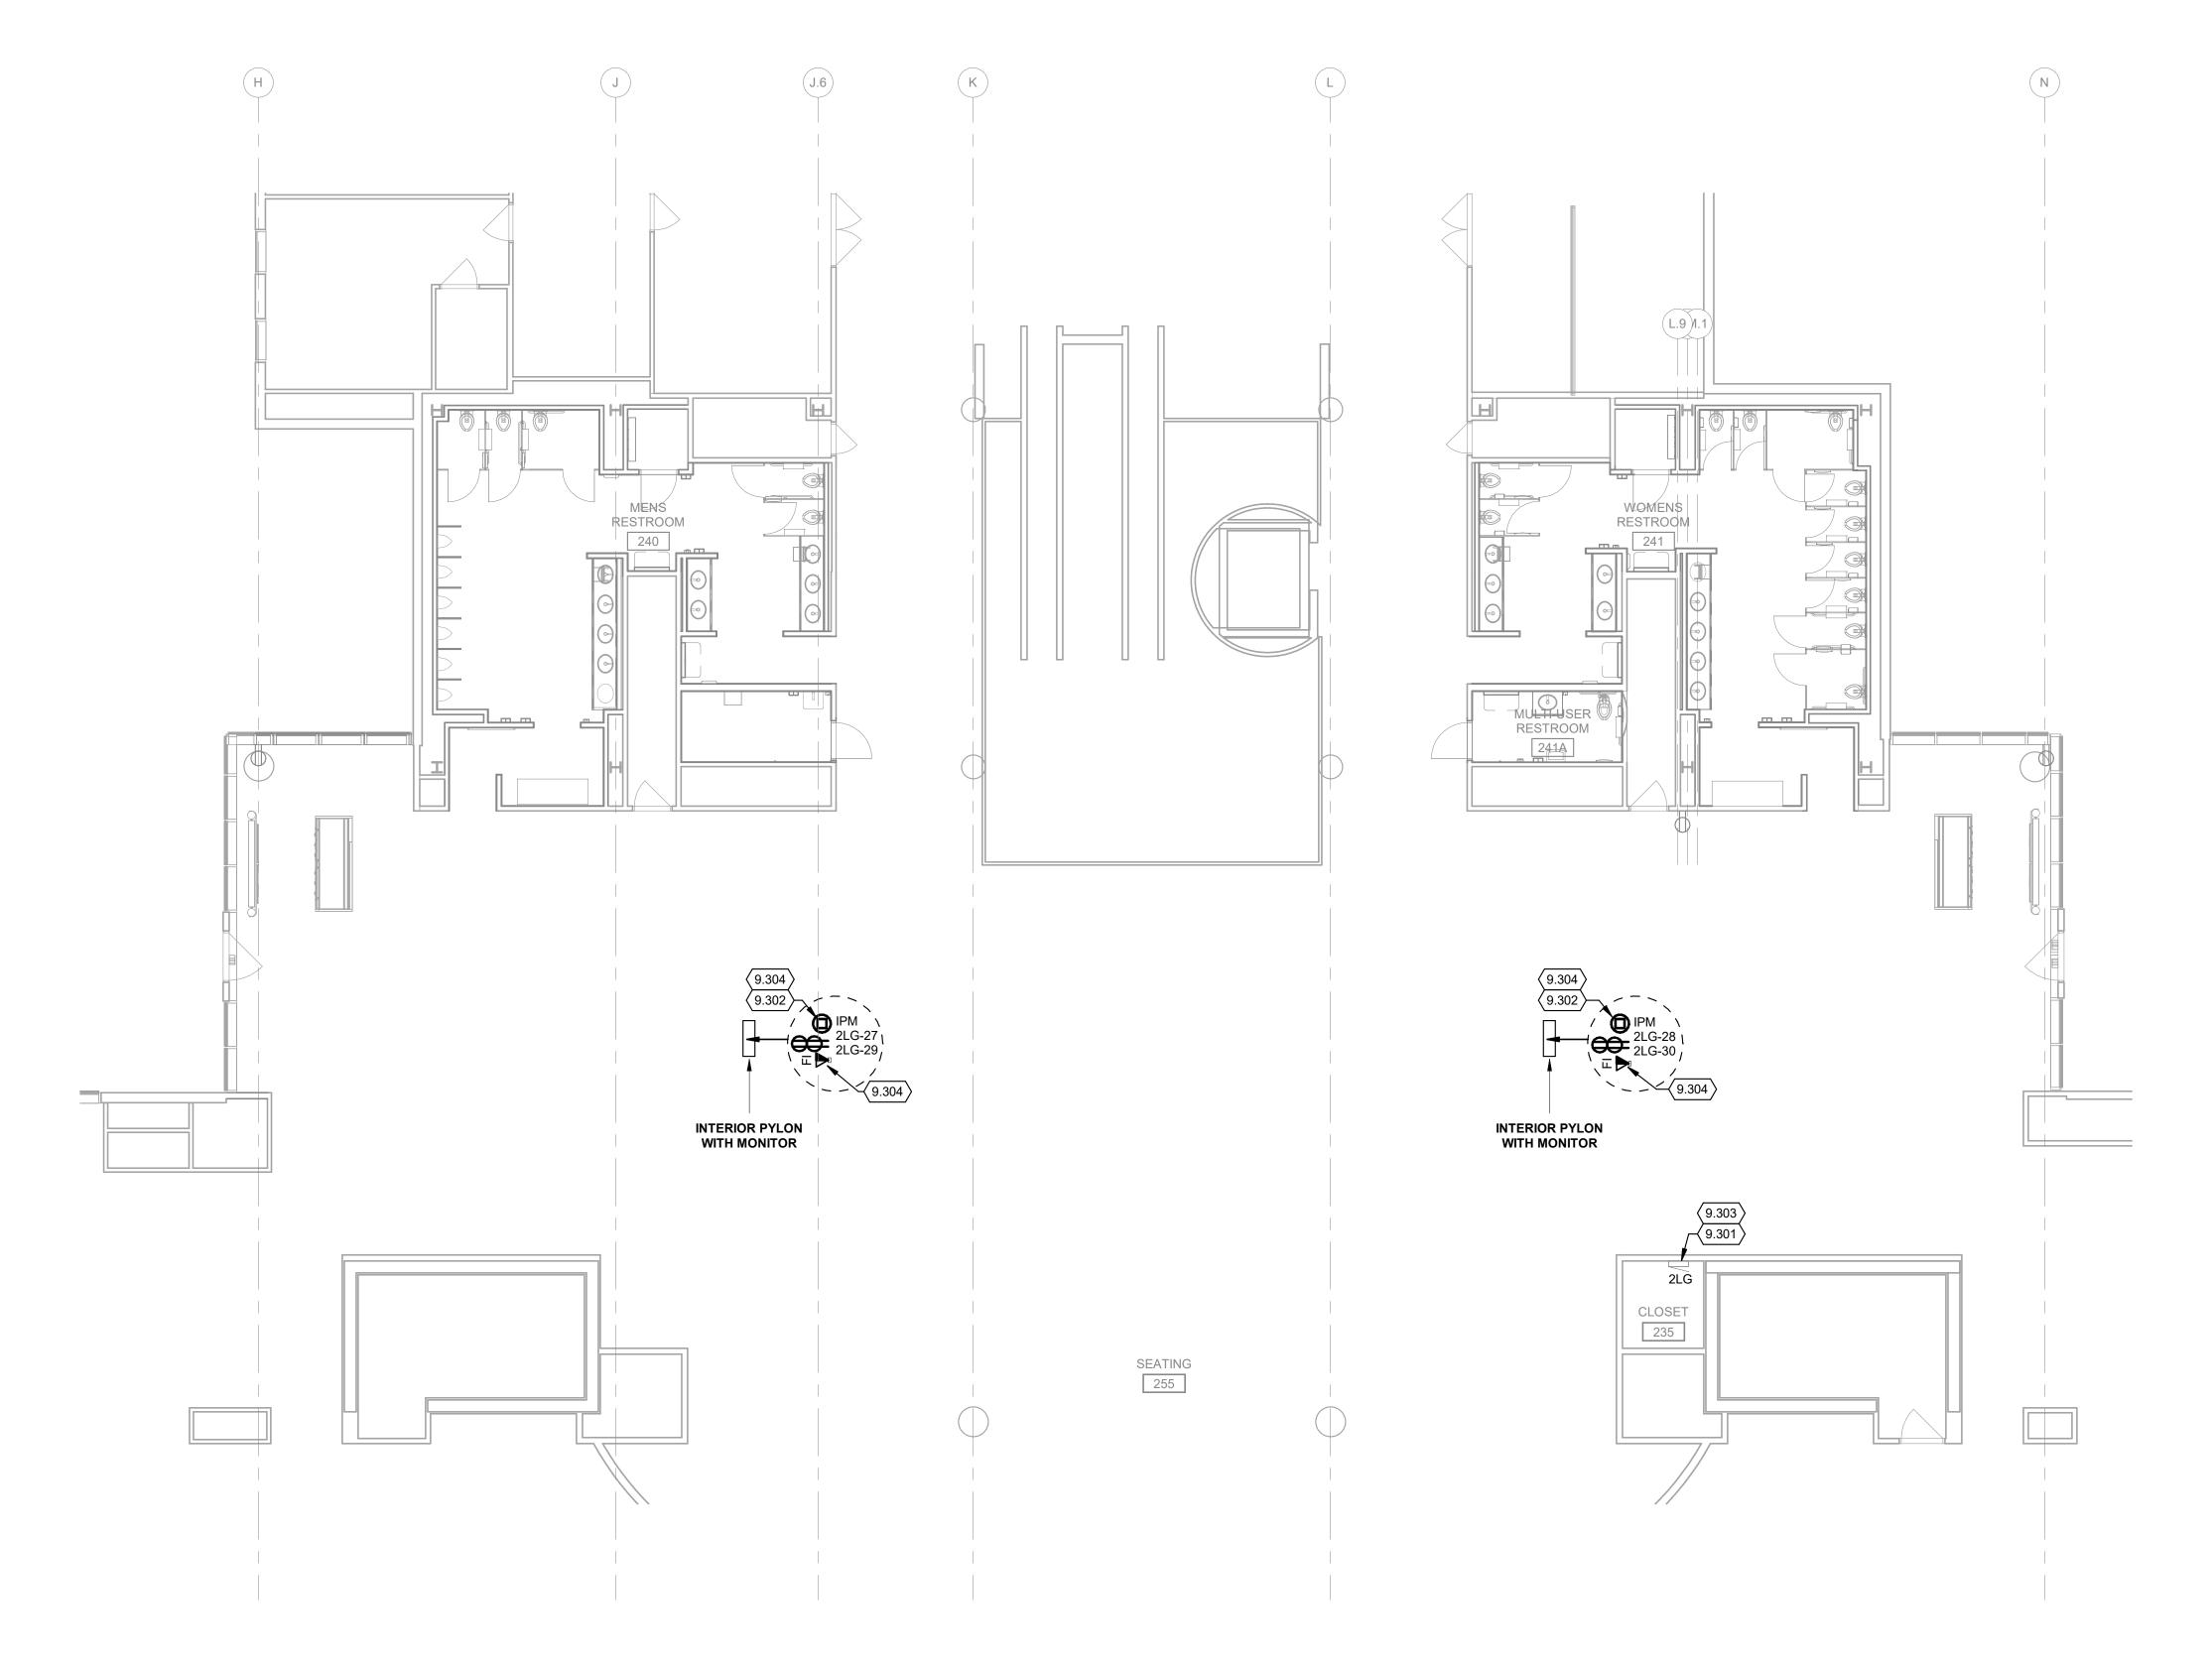

2 SECOND FLOOR POWER & SYSTEMS PLAN 1/8" = 1'-0"

SERVICE & DISTRIBUTION SYMBOLS

PANELBOARD



PANELBOARD SHADING MODIFIER

GENERAL SYMBOLS

#/E-### DETAIL NUMBER / SHEET NUMBER

(9.XXX)

KEYED NOTE:
USED TO DESCRIBE ADDITIONAL INFORMATION
OF WORK REQUIRED, SPECIFIC TO THE SHEET
AND/OR DETAIL IT IS SHOWN WITH

MOTOR CONTROL & PROTECTIVE DEVICE SYMBOLS

ELECTRICAL CONNECTION TO EQUIPMENT, SIZED PER NEC.
COORDINATE REQUIREMENTS WITH CONTRACTOR
FURNISHING MOTOR OR EQUIPMENT. REFER TO EQUIPMENT
WIRING SCHEDULE FOR ADDITIONAL WORK ASSOCIATED WITH
EQUIPMENT.

GENERAL NOTES:

COORDINATE ALL WIRING/ INSTALLATION REQUIREMENTS WITH WAYFINDING/ SIGNAGE CONTRACTOR PIOR TO ROUGH-IN.

HAVE CIRCUITS REMOVED OR ADDED CIRCUITS.

- 2. MAINTAIN COMMUNICATIONS AND CIRCUIT CONTINUITY OF DEVICES LOCATED OUTSIDE OF CONSTRUCTION AREA. COORDINATE ANY
- INTERUPTIONS WITH OWNER PRIOR TO WORK.

 3. REMOVE AND REINSTALL ALL CEILING TILES AS REQUIRED FOR THE EXECUTION OF ELECTRICAL WORK THAT IS OUTSIDE THE CONTRACT
- MATERIAL WHERE DAMAGED BY THIS CONTRACTOR.

 4. PROVIDE REVISED, TYPED CIRCUIT DIRECTORY IN PANELBOARDS THAT

LIMITS OF CONSTRUCTION. REPLACE CEILING TILES WITH IDENTICAL

- 5. CONCEAL ALL CONDUIT IN WALLS, PARTITIONS, ABOVE CEILING, ETC. CONDUIT IN MECHANICAL ROOMS, AND STORAGE ROOMS WITHOUT CEILINGS MAY BE EXPOSED ON BUILDING STRUCTURE. WHERE RACEWAY IS REQUIRED ON EXISTING CONCRETE AND MASONRY WALLS, SURFACE RACEWAY MAY BE USED IN LIEU OF CHANNELING WALLS TO ALLOW CONCEALED ROUTING. THE RACEWAY SHALL BE SINGLE CHANNEL STYLE TYPE WITH IVORY FINISH. THIS APPLIES FOR BRANCH CIRCUIT CONDUITS UP TO 3/4" SIZE. CONDUITS LARGER THAN 3/4" MAY BE ROUTED EXPOSED, BUT INSTALLED PARALLEL AND/OR PERPENDICULAR TO BUILDING LINES AND RUN AS UNOBTRUSIVELY AS POSSIBLE.
- 6. PROVIDE SUITABLE MECHANICAL PROTECTION AROUND ALL CONDUITS STUBBED OUT FROM FLOORS, WALLS, OR CEILINGS DURING CONSTRUCTION TO PREVENT BENDING OR DAMAGING OF STUB OUTS DUE TO CARELESSNESS WITH CONSTRUCTION EQUIPMENT.
- ALL OPENINGS IN WALLS SHALL BE REPAIRED TO MATCH EXISTING BY A
 QUALIFIED CONTRACTOR AT THE EXPENSE OF THIS CONTRACTOR. ALL
 CONDUITS THROUGH WALLS SHALL BE GROUTED OR SEALED INTO
 OPENINGS.
- 8. COMPONENTS AND ASSEMBLIES SHALL BE UL LISTED OR FM APPROVED FOR THEIR INTENDED APPLICATION.
- 9. ADDITIONAL DEVICES AND PARTS BEYOND WHAT IS SHOWN ON THESE PLANS MAY BE REQUIRED. CONTRACTOR SHALL NOT USE THESE PLANS FOR DEVICE COUNTS.
- 10. PROVIDE ALL LABOR, MATERIAL AND EQUIPMENT REQUIRED TO INSTALL COMPLETE TECHNOLOGY SYSTEMS AS INDICATED ON THESE DRAWINGS.
- 11. TECHNOLOGY RACEWAY (CONDUIT, BACKBOX, SUPPORTS)
 REQUIREMENTS INCLUDE:
- PROVIDE A BEND RADIUS OF TEN TIMES THE OUTSIDE DIAMETER OR GREATER FOR ALL TECHNOLOGY RACEWAY.
 PROVIDE A MINIMUM CONDUIT SIZE OF 1" UNLESS NOTED OTHERWISE.

• PROVIDE PLASTIC OR NYLON BUSHINGS ON ALL CONDUIT STUBS PRIOR

KEYED NOTES

TO THE INSTALLATION OF CABLES.

- 9.301 REMOVE TWO EXISTING 20A, 2-POLE SPARE BREAKERS IN EXISTING SQUARE D NQOD PANEL 2LG AND PROVIDE FOUR NEW 20A, 1-POLE BREAKERS TO SERVE NEW SIGNAGE MONITORS. COORDINATE FINAL POWER REQUIREMENTS WITH OWNER AND SIGNAGE CONTRACTOR PRIOR TO WORK.
- 9.302 STUB UP (1) 1" EMT CONDUIT AT INTERIOR PYLON MONITOR DISPLAY FOR POWER CIRCUITS. COORDINATE FINAL LOCATION OF EQUIPMENT WITH OWNER AND SIGNAGE CONTRACTOR PRIOR TO WORK.
- 9.303 CORE DRILL FLOOR AND ROUTE (1) 1" CONDUIT IN PLENUM SPACE ABOVE ACT CEILING AT FIRST FLOOR HOLDROOM BELOW AND CORE DRILL FLOOR ABOVE AT NEW INTERIOR PYLON SIGNAGE LOCATION. COORDINATE EXACT LOCATION OF INTERIOR PYLON SIGNAGE WITH OWNER AND SIGNAGE CONTRACTOR PRIOR TO WORK.
- 9.304 PROVIDE (1) 1" EMT CONDUIT FROM NEAREST EXISTING IDF (ROOM 168, 'AREA E') ON FIRST FLOOR AND STUB UP TO INTERIOR PYLON MONITOR DISPLAY. COORDINATE FINAL DATA REQUIREMENTS AND ASSOCIATED TELECOM ROOM LOCATION WITH OWNER AND SIGNAGE CONTRACTOR PRIOR TO WORK.

FLINT BISHOP AIRPORT © Copyright 2024 Mead & Hunt, Inc. This document, or any portion thereof, shall not be duplicated, disclosed, or used on any

Mead & Hunt, Inc.

2440 Deming Way


Middleton, WI 53562

phone: 608-273-6380 meadhunt.com

© Copyright 2024 Mead & Hunt, Inc.
This document, or any portion thereof, shall
not be duplicated, disclosed, or used on any
other project or extension of this project
except by written agreement with Mead &
Hunt, Inc. Mead & Hunt shall not be
responsible for any unauthorized use of, or
alteration to these documents.

BISHOP INTERNATIONAL AIRPO SIGNAGE AND WAYFINDING

11/21/25 ADD XX

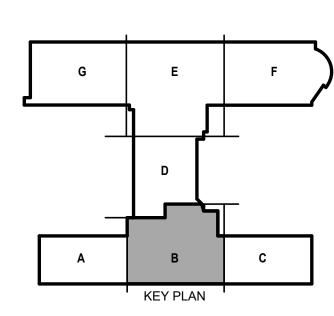

E-124

DESIGNED BY: JPH

SHEET CONTENTS

SECOND FLOOR POWER & SYSTEMS

DRAWN BY: CHECKED BY:




Demolition Plan


Nov. 19, 2025



All Demolition needs to be confirm at the site.

RED HIGHLIGHTS AREAS TO BE PAINTED. THIS NEED TO HAPPEND ON ALL AREAS THAT ARE PAINTED GREEN AT THE MOMENT.

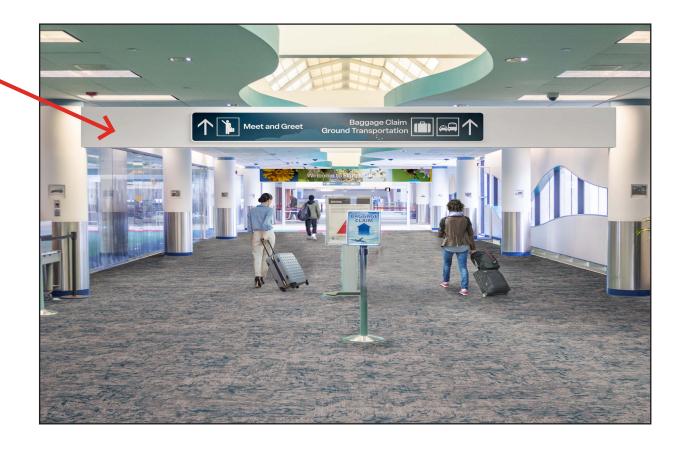

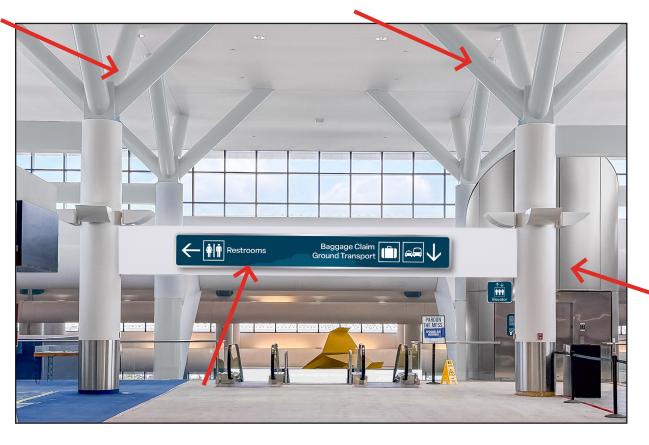

Once this package has been handed over, Jones Worley will not be responsible for any misuse or for tasks not completed during demolition or during the painting of signs in repair areas.



